



CITY OF MARTINEZ

**CITY COUNCIL AGENDA
January 21, 2015**

TO: Mayor and City Council
FROM: Don Salts, Deputy Public Works Director
SUBJECT: Pedestrian Signal System & Curb Ramp Project C1010
DATE: January 14, 2015

RECOMMENDATION:

Adopt resolution accepting Pedestrian Signal System & Curb Ramp Project per contract documents and instruct the City Clerk to file a Notice of Completion.

BACKGROUND:

On June 4, 2014, the City Council awarded a construction contract to AME Contracting Company for a bid amount of \$71,150.00 for the construction of Pedestrian Signal System & Curb Ramp Project C1010. Listed below is a summary of the two Contract Change Orders issued on this project. The final Cost of the project is \$67,610.00.

This project replaced the existing pedestrian push button stations with a new audible pedestrian signal system and upgraded curb ramps at the following 4 intersections: Alhambra and B Street; Alhambra and D Street; Alhambra and F Street; Center and Muir Station Road; and Arnold and Morello.

CO 1	Remove & Replace Valley Gutter 59SF @ \$50.00/sf	\$2,950.00
CO 2	Replace 2 wire to a 4 wire system	-\$4,680.00

The Contractor has submitted the Contractor Guarantee and the Maintenance Bond, and agrees to correct any defects as per specifications for a one-year period.

FISCAL IMPACT:

The project was completed within the budget and was funded by a Community Development Block Grant and Gas Tax.

ACTION:

Motion adopting a resolution accepting the Pedestrian Signal System & Curb Ramp Project per contract documents, and instruct the City Clerk to file a Notice of Completion.

Attachment:
Site Plan

APPROVED BY:


Interim City Manager

RESOLUTION NO. -15

ACCEPTING THE PEDESTRIAN SIGNAL SYSTEM & CURB RAMP PROJECT
(C1010) PER CONTRACT DOCUMENTS AND INSTRUCTING THE CITY CLERK
TO FILE A NOTICE OF COMPLETION

WHEREAS, the City of Martinez has heretofore entered into a contract with AME Contracting Co. for certain work on the Pedestrian Signal System & Curb Ramp Project (C1010), and

WHEREAS, the Public Works Director has recommended acceptance of said work of improvement, as completed and in accordance with plans, specifications and approved change orders and correction lists, and in accordance with the final inspection of the Deputy Director of Public Works.

NOW, THEREFORE, BE IT RESOLVED, by the City Council of Martinez that said work is hereby accepted as completed on this 21st day of January, 2015.

BE IT FURTHER RESOLVED that the City Clerk, is hereby directed to file a Notice of Completion on said project.

* * * * *

I HEREBY CERTIFY that the foregoing is a true and correct copy of a resolution duly adopted by the City Council of the City of Martinez at a Regular Meeting of said Council held on the 21st day of January, 2015, by the following vote:

AYES:

NOES:


ABSENT:

RICHARD G. HERNANDEZ, CITY CLERK
CITY OF MARTINEZ

IMPROVEMENT PLANS

FOR

**THE PEDESTRIAN SIGNAL SYSTEM AND CURB
RAMPS PROJECT**

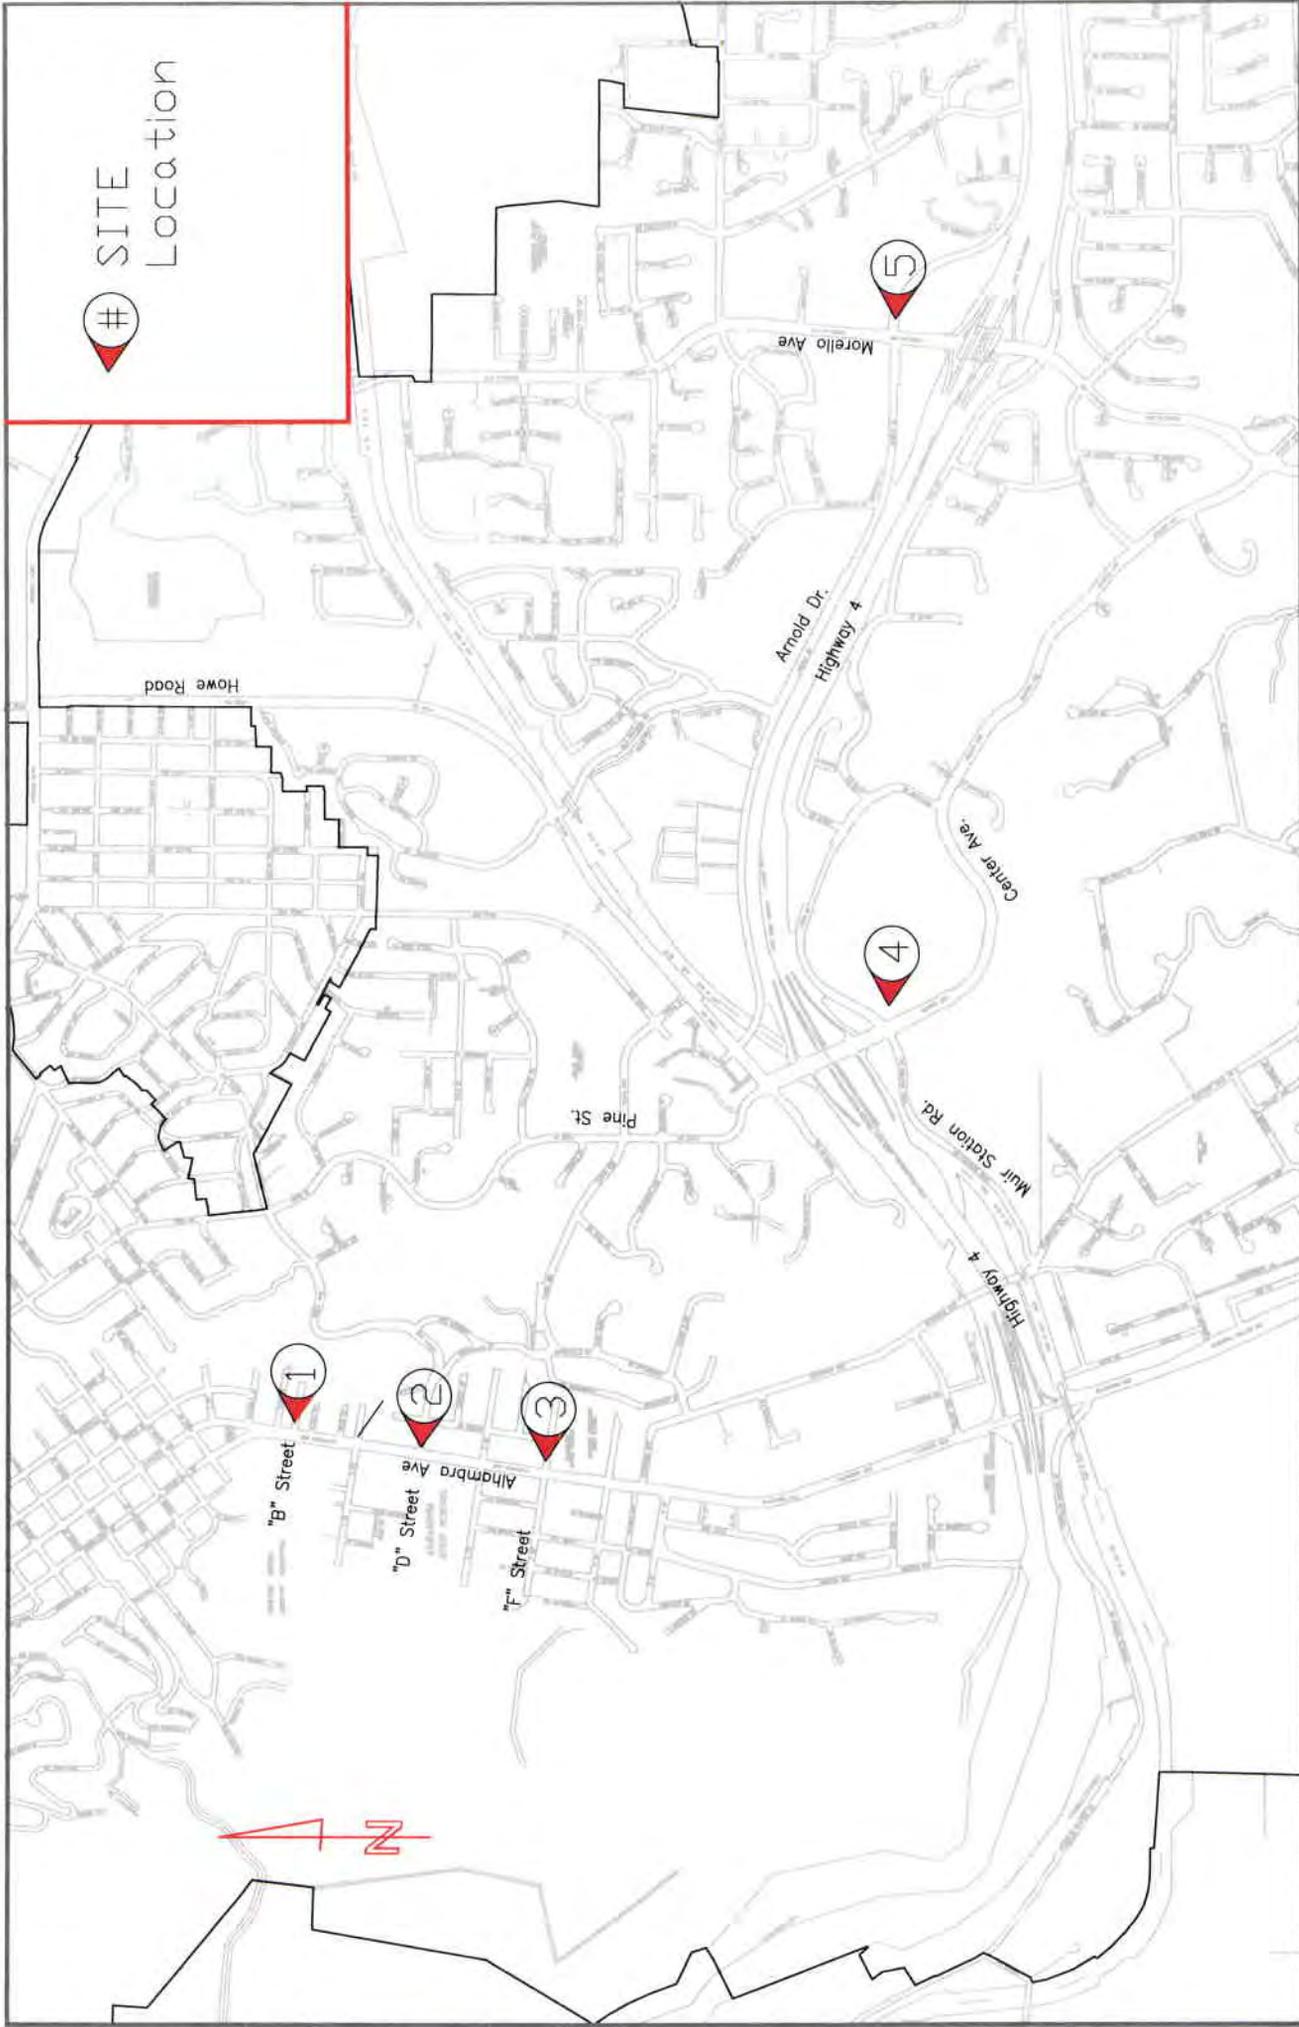

SITE Location

VICINITY MAP

Sheet 1

Date: 4-15-2014

Scale: NTS

Pedestrian Signal System & Curb Ramps Project

City of Martinez


of 6



COUNTY HOSPITAL

ALHAMBRA AVE

- Legend:
-  Detectable Warning Surface
 -  Pedestrian Push Button Station & Direction
 -  Signal Control Cabinet

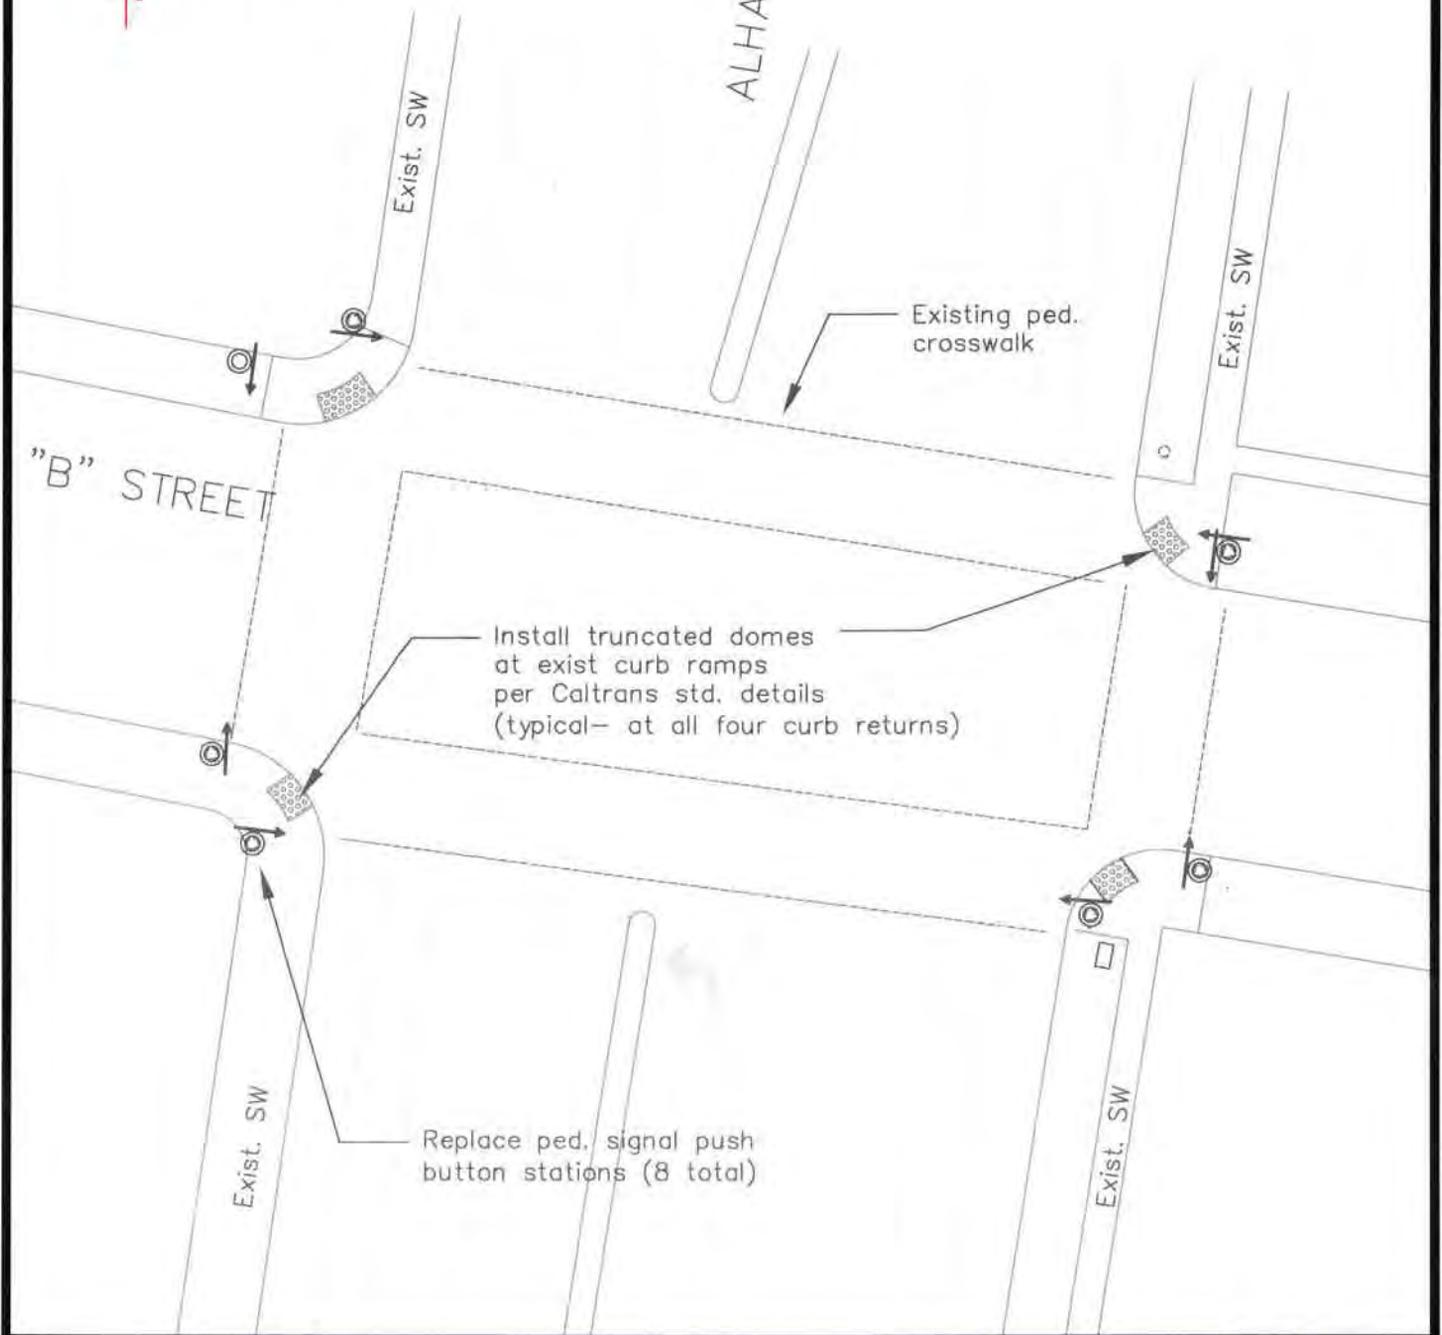

Alhambra Ave. and "B" Street

Pedestrian Signal System & Curb Ramps Project
City of Martinez

Date: 4-15-2014
Scale: NTS


Sheet
2
of 6



ALHAMBRA
HIGH SCHOOL

Legend:

-  Detectable Warning Surface
-  Pedestrian Push Button Station & Direction
-  Signal Control Cabinet

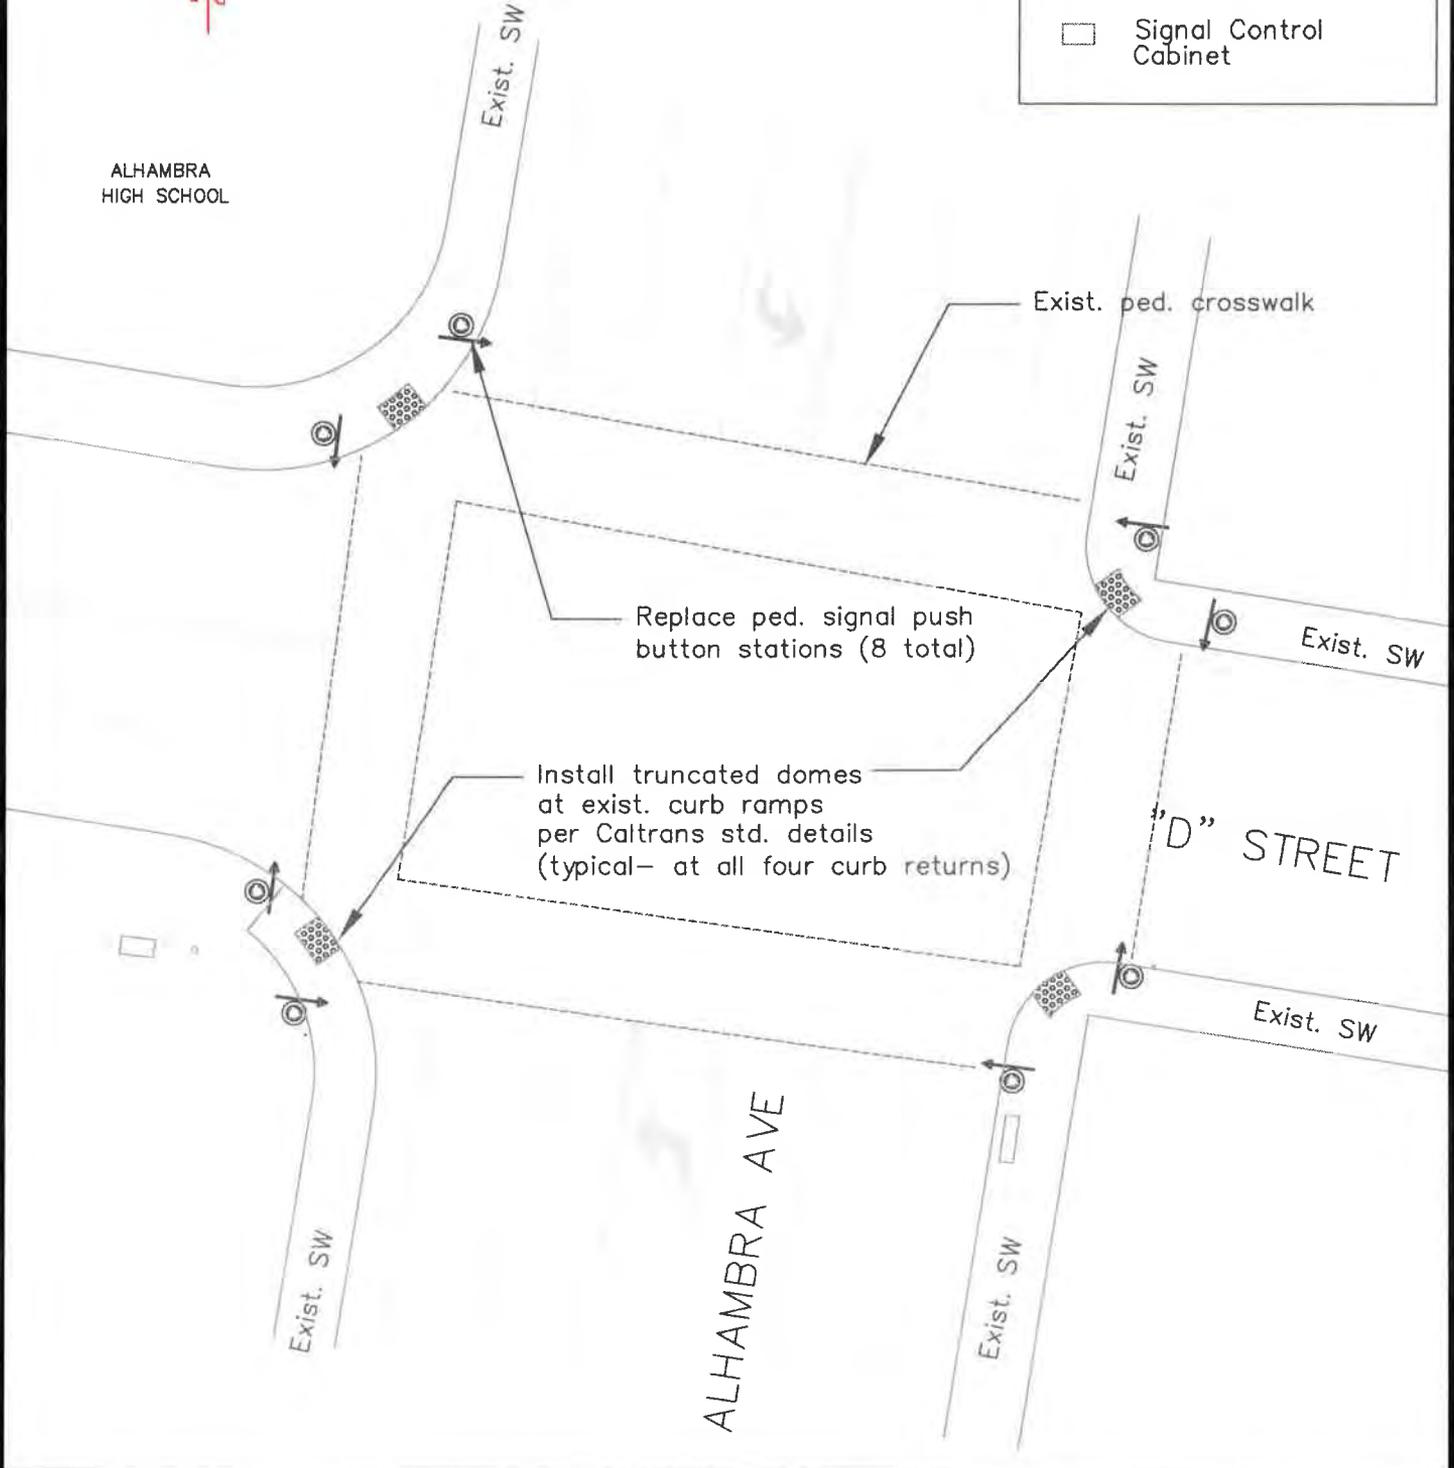


Alhambra Ave. and "D" Street

Pedestrian Signal System & Curb Ramps Project
City of Martinez

Date: 4-15-2014
Scale: NTS

Sheet
3
of 6

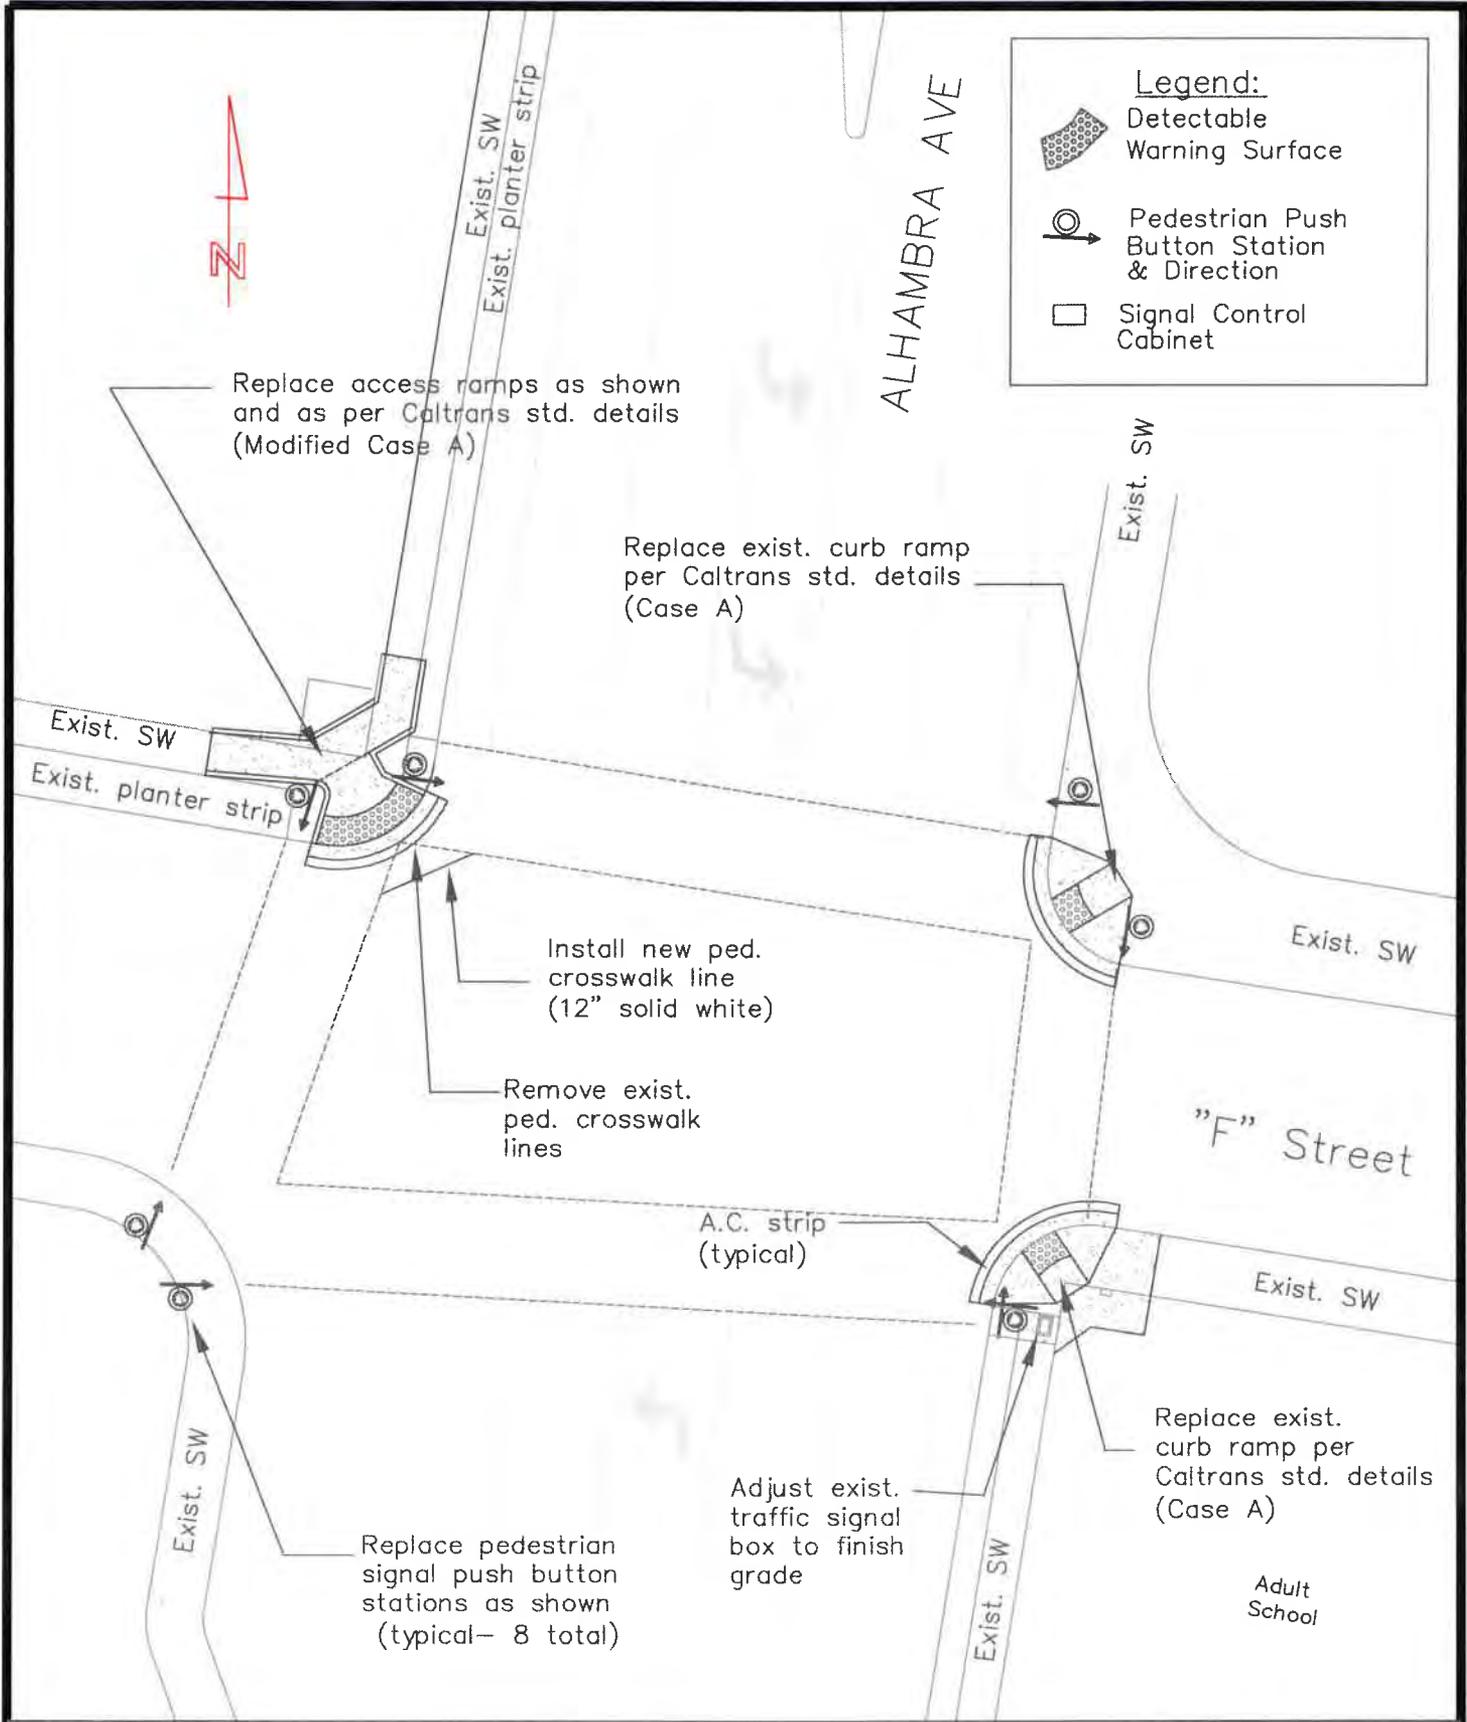

Legend:

-  Detectable Warning Surface
-  Pedestrian Push Button Station & Direction
-  Signal Control Cabinet

Replace access ramps as shown and as per Caltrans std. details (Modified Case A)

Replace exist. curb ramp per Caltrans std. details (Case A)

Install new ped. crosswalk line (12" solid white)

Remove exist. ped. crosswalk lines

A.C. strip (typical)

Adjust exist. traffic signal box to finish grade

Replace exist. curb ramp per Caltrans std. details (Case A)

Replace pedestrian signal push button stations as shown (typical- 8 total)

Alhambra Ave. and "F" Street

Pedestrian Signal System & Curb Ramps Project
City of Martinez


Date: 4-15-2014
Scale: NTS

Sheet
4
of 6



Legend:

-  Detectable Warning Surface
-  Pedestrian Push Button Station & Direction
-  Signal Control Cabinet

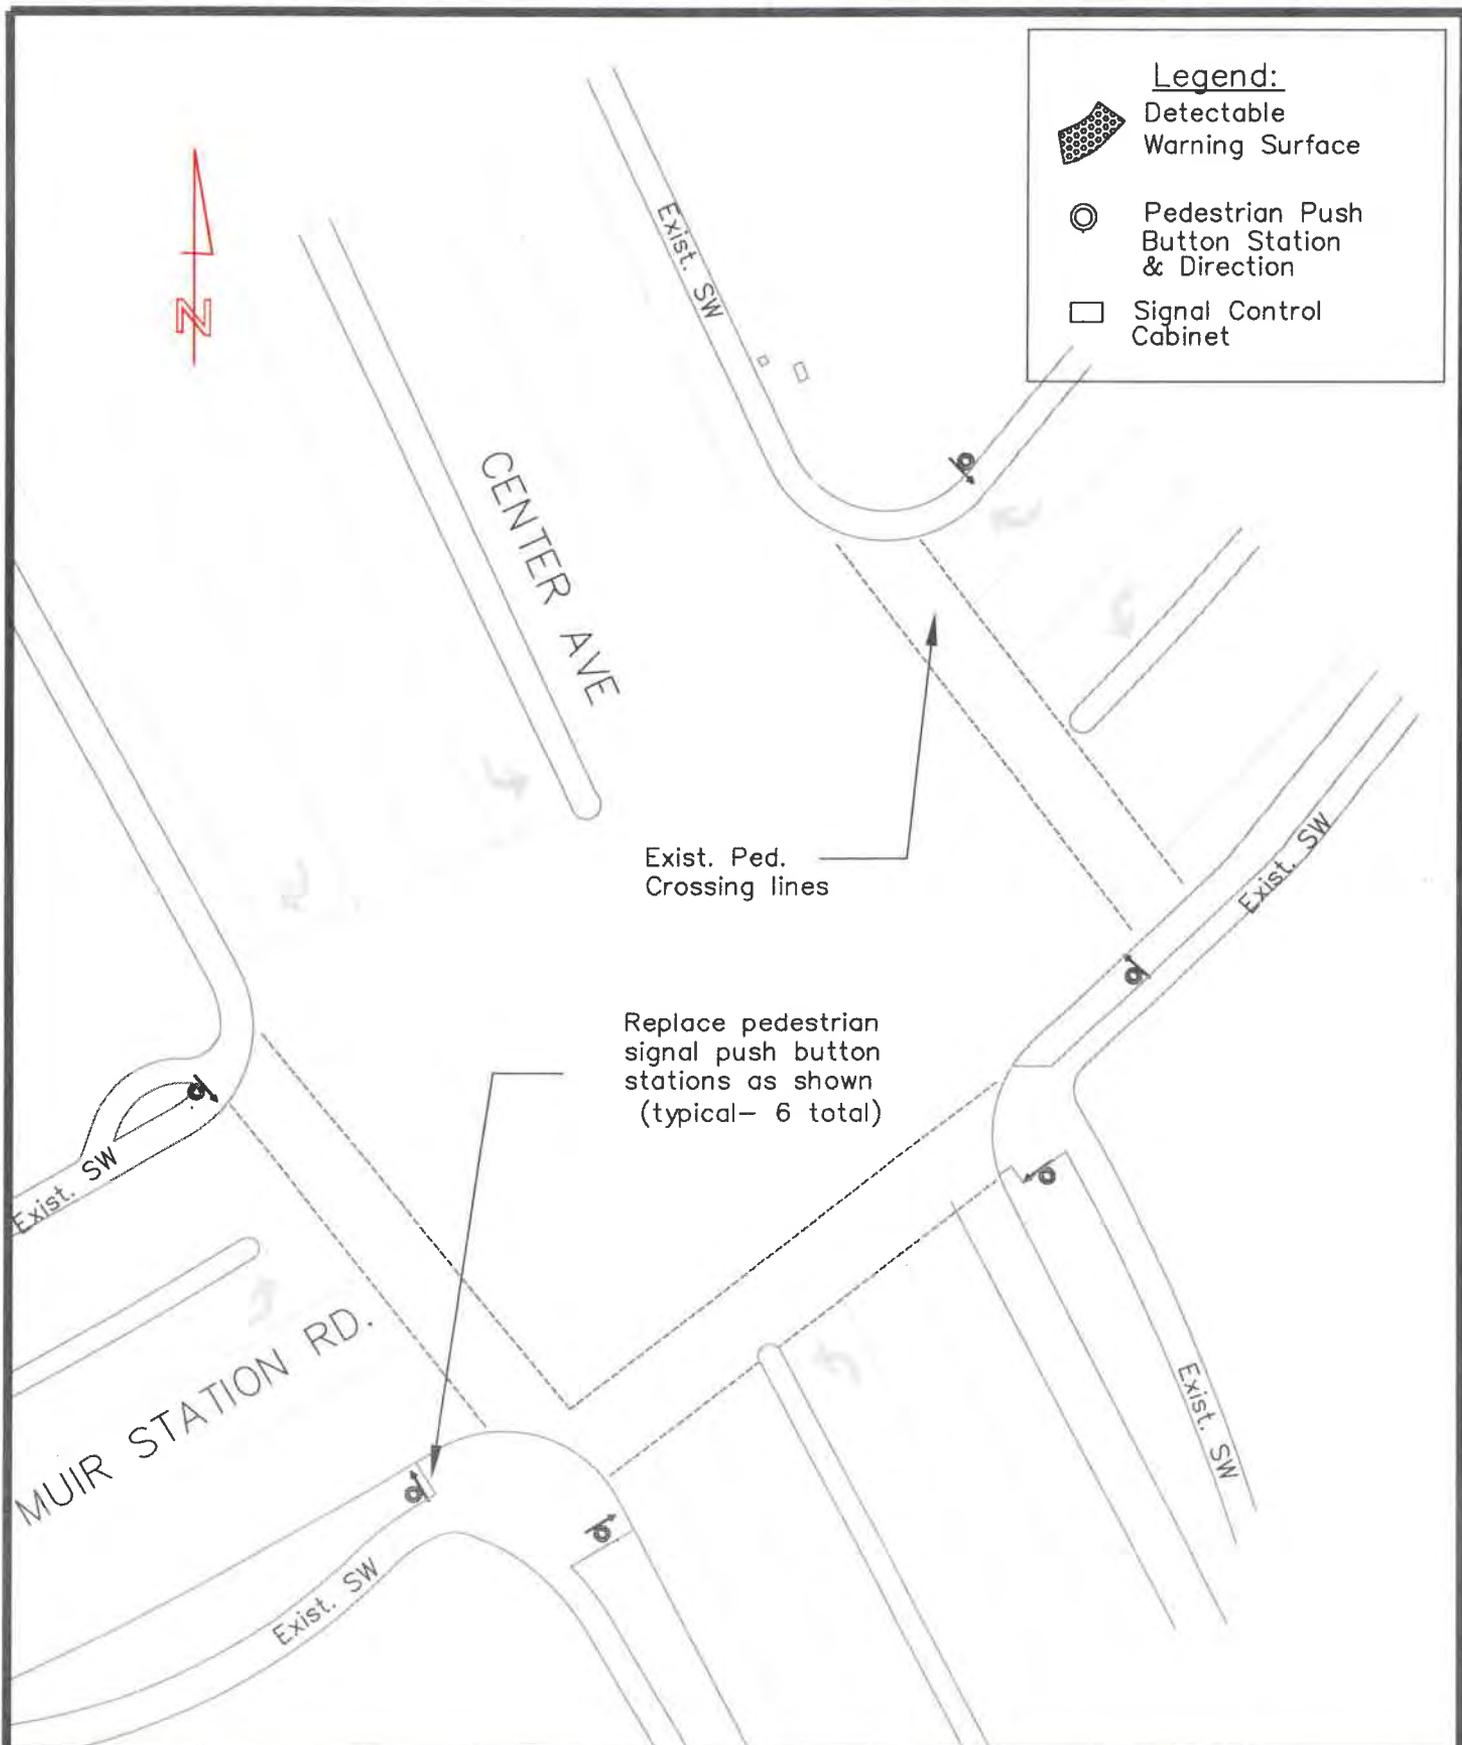

Exist. Ped. Crossing lines

Replace pedestrian signal push button stations as shown (typical- 6 total)



Legend:

-  Detectable Warning Surface
-  Pedestrian Push Button Station & Direction
-  Signal Control Cabinet

