



CITY OF MARTINEZ

**CITY COUNCIL AGENDA
October 7, 2009**

TO: Mayor and City Council
FROM: Don Salts, Deputy Public Works Director
SUBJECT: 2009 Paving Project
DATE: September 24, 2009

RECOMMENDATION:

Adopt resolution accepting the 2009 Paving Project per contract documents and instruct the City Clerk to file a Notice of Completion.

BACKGROUND:

On April 15, 2009, a contract was awarded to Ghilotti Construction Company, Inc. for construction of the subject project as per contract plans and specifications for a total bid amount of \$448,349.50. Three Contract Change Orders for a total sum of \$ 51,935.00 were issued. The project was bid with estimated quantities for the various items of work. The final field measurements exceeded the estimated quantities resulting in a cost increase of \$15,616.60. The final total price including said change orders and based on actual field measurements of constructed improvements is \$515,901.10.

Below is a summary of the Contact Change Orders. Funding for the Change Orders came from the project contingency. Change Order #1 included additional work on Marina Vista in an area that was quickly becoming a potential safety hazard to vehicles due to damaged pavement and signal loops at the Marina Vista/ Mococo intersection.

CHANGE ORDERS	DESCRIPTION	AMOUNT
#1	Pave eastbound Marina Vista approximately 8,625 s.f.	\$ 47,300.00
#2	Installation of 80 parking T's or L's @ \$16.10 each	\$ 1,288.00
#3	Additional striping	\$ 3,347.00
	Total Change Orders	\$ 51,935.00

The project included two types of pavement repairs on various city streets including related traffic control, crack sealing, striping and replacement of traffic signal detector loops. The two types of paving completed under this contract is Dig out paving which is isolated street repairs (Patch Paving) in preparation for the annual Cape Seal Project and full width overlay paving (re-paving)

The following streets were re-paved:

- Arnold Drive, from Old Orchard to Shadowfalls
- Shell Avenue, from city limit to Marina Vista
- Ricks Avenue, from E St. to F St.
- Ferry Street, from Brown to Robinson
- Ferry Street from Henrietta to Green
- Henrietta Street, from Estudillo to Court
- Mellus Street, from Estudillo to Court
- Masonic Street, from Estudillo to Ferry
- Las Juntas Street, from Mellus to Thompson

The following streets were patch paved:

- Robinson Street from Estudillo to Ferry
- Vine Hill Way, from Morello to Center
- Morello Avenue, from Arnold to Morello Heights
- Yale Street, from Kelly to Glen
- Harbor View Drive, from Shell to Bush
- Ulfonian Way, from Bartolini to Harbor View
- Bush Street
- Monterey Street
- Valente Circle
- Valente Court
- Pomona Avenue
- Tacoma Avenue
- Walnut Street
- Orange Street
- Marina Vista, east of Shell Avenue

The Contractor has submitted the Contractor Guarantee and the Maintenance Bond, and agrees to correct any defects as per specifications for a one-year period.

FISCAL IMPACT:

None. The project was completed with previously budgeted paving funds.

ACTION:

Adopt resolution and file a Notice of Completion for the 2009 Paving Project.

Attachment: Site Plan

APPROVED BY:



City Manager

APPROVED BY:



Public Works Director

RESOLUTION NO. -09

ACCEPTING THE 2009 PAVING PROJECT PER CONTRACT DOCUMENTS AND
INSTRUCTING THE CITY CLERK TO FILE A NOTICE OF COMPLETION.

WHEREAS, the City of Martinez has heretofore entered into a contract with Ghilotti Construction Co, Inc. for certain work on the 2009 Paving Project and the Public Works Director has recommended acceptance of said work of improvement as completed in accordance with plans, specifications and approved change orders and correction lists, and in accordance with the final inspection of the Deputy Director of Public Works.

NOW, THEREFORE, BE IT RESOLVED, by the City Council of Martinez that said work is hereby accepted as completed on this 7th day of October 2009.

BE IT FURTHER RESOLVED that the City Clerk, be and he is hereby directed to file a Notice of Completion on said project.

* * * * *

I HEREBY CERTIFY that the foregoing is a true and correct copy of a resolution duly adopted by the City Council of the City of Martinez at a Regular Meeting of said Council held on the 7th day of October, 2009 by the following vote:


AYES:

NOES:

ABSENT:

RICHARD G. HERNANDEZ, CITY CLERK
CITY OF MARTINEZ

APPENDIX C
PROJECT PLANS

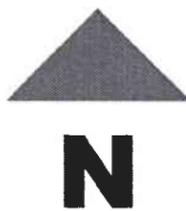

NO.	REVISIONS DESCRIPTION	BY	DATE

DESIGN BY
DRAWN BY
CHECKED BY
DATE


CITY OF MARTINEZ

COMMUNITY DEVELOPMENT DEPARTMENT
525 HENRIETTA STREET
MARTINEZ, CALIFORNIA 94553

DATE: _____

**2009 PAVING PROJECT
LOCATION MAP:
ARNOLD DR**

SCALE 1" = 400'	
PROJECT NO. C1039	
SHEET NO.	TOTAL SHEETS
2	OF 6

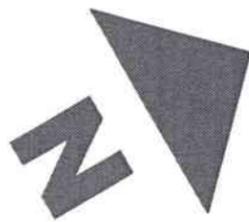

REVISIONS		
NO.	DESCRIPTION	DATE

DESIGN BY
DRAWN BY
CHECKED BY
DATE


CITY OF MARTINEZ

COMMUNITY DEVELOPMENT DEPARTMENT
525 HENRIETTA STREET
MARTINEZ, CALIFORNIA 94553

DATE _____

**2009 PAVING PROJECT
LOCATION MAP:
MORELLO AVE**

SCALE 1" = 400'	
PROJECT NO. C1039	
SHEET NO.	TOTAL SHEETS
3	OF 6

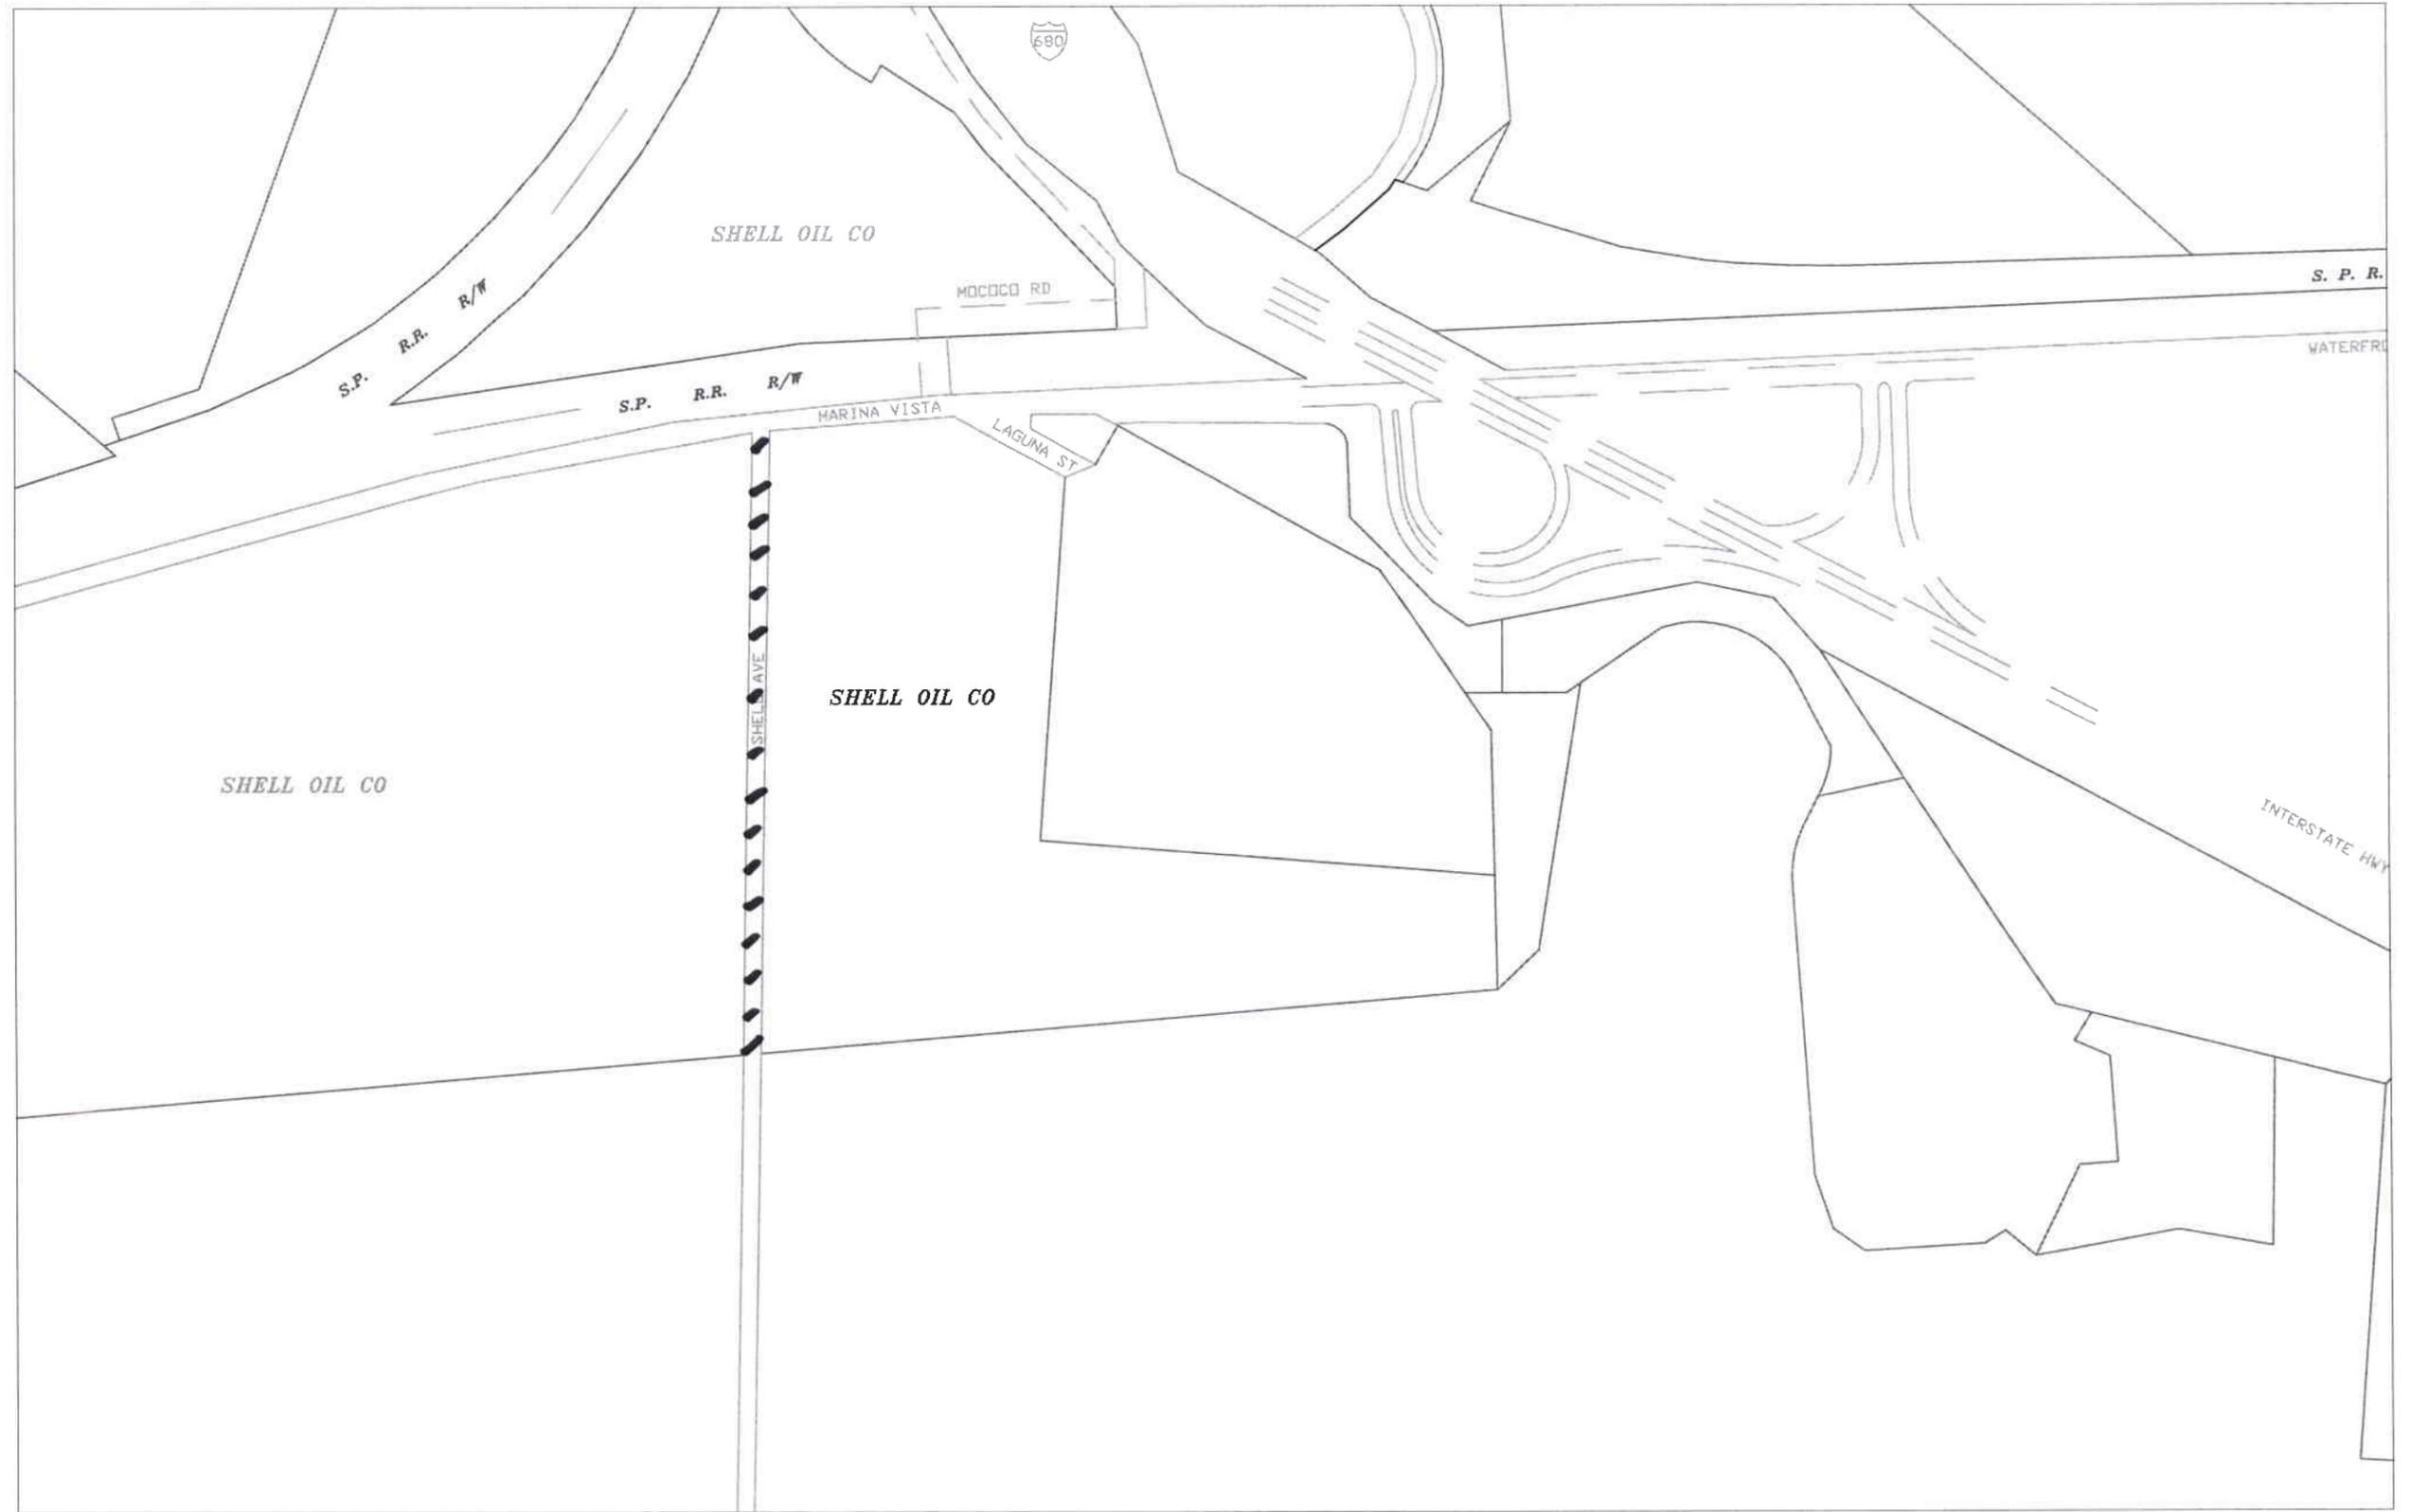

REVISIONS			
NO.	DESCRIPTION	BY	DATE

DESIGN BY
DRAWN BY
CHECKED BY
DATE

CITY OF MARTINEZ

COMMUNITY DEVELOPMENT DEPARTMENT
525 HENRIETTA STREET
MARTINEZ, CALIFORNIA 94553

DATE _____

**2009 PAVING PROJECT
LOCATION MAP:
SHELL AVE**

SCALE 1" = 400'	
PROJECT NO. C1039	
SHEET NO.	TOTAL SHEETS
4	OF 6



REVISIONS			
NO.	DESCRIPTION	BY	DATE

DESIGN BY
DRAWN BY
CHECKED BY
DATE


CITY OF MARTINEZ

COMMUNITY DEVELOPMENT DEPARTMENT
525 HENRIETTA STREET
MARTINEZ, CALIFORNIA 94553

DATE: _____

**2009 PAVING PROJECT
LOCATION MAP:
HENRIETTA ST, ROBINSON ST, FERRY ST, MELLUS ST, MASONIC ST**

SCALE 1" = 400'	
PROJECT NO. C1039	
SHEET NO.	TOTAL SHEETS
5	OF 6

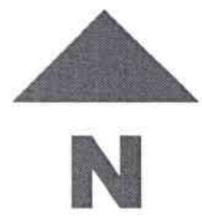

REVISIONS			
NO.	DESCRIPTION	BY	DATE

DESIGN BY
DRAWN BY
CHECKED BY
DATE

CITY OF MARTINEZ

COMMUNITY DEVELOPMENT DEPARTMENT
525 HENRIETTA STREET
MARTINEZ, CALIFORNIA 94553

DATE: _____

**2009 PAVING PROJECT
LOCATION MAP:
VINE HILL WAY**

SCALE 1" = 400'	
PROJECT NO. C1039	
SHEET NO.	TOTAL SHEETS
6	OF 6