

REVISIONS	BY




DESIGNED BY  
**BILL BROBISKY**  
 1924 GRANT ST. #12  
 CONCORD, CALIFORNIA  
 (925) 680-4209

**SITE PLAN**  
**FLOOR PLAN**  
 FIRST FLOOR


**STAHLBERG RESIDENCE**  
 208 ARREBA STREET  
 MARTINEZ, CALIFORNIA  
 ADDITION AND REMODELING

LOT SIZE	3650 SQ. FT.
EXISTING RESIDENCE	820
NEW (FIRST FLOOR)	237
TOTAL (FIRST FLOOR)	1057
NEW (SECOND FLOOR)	852
TOTAL RESIDENCE	1909
NEW COVERED PORCH	48
EXISTING GARAGE	447
GARAGE (NEW)	237
NEW ENTRANCE TO ABOVE	135
TOTAL GARAGE BLDG. (FIRST FLOOR)	819
NEW OFFICE/STORAGE	684
TOTAL GARAGE BLDG.	1503
FOOTPRINT	1924
LOT COVERAGE	53%


Date	3/09
Scale	1/4" = 1'-0"
Drawn	BB
Job	
Sheet	1
Of 4	Sheets

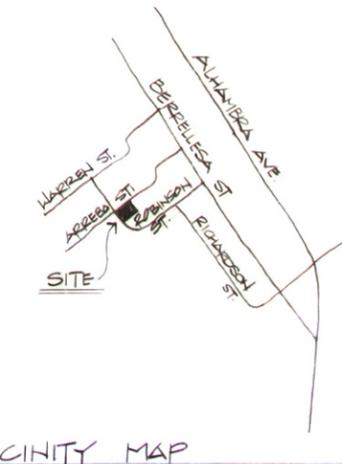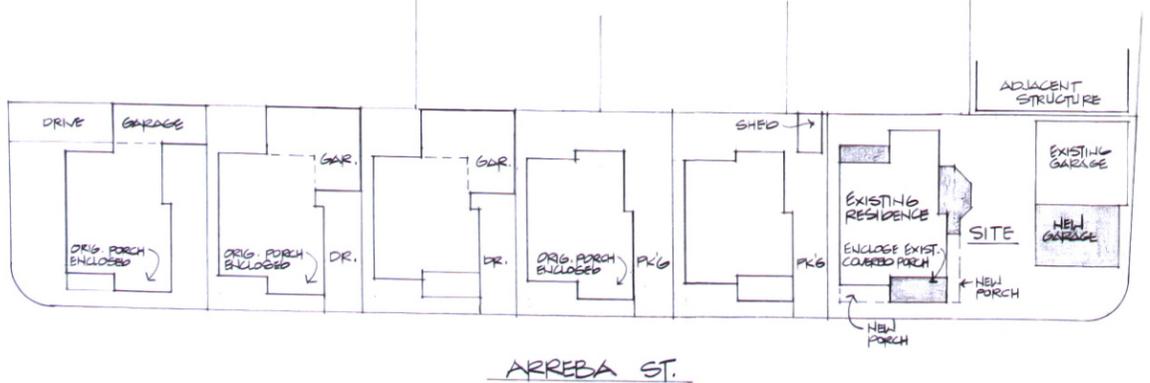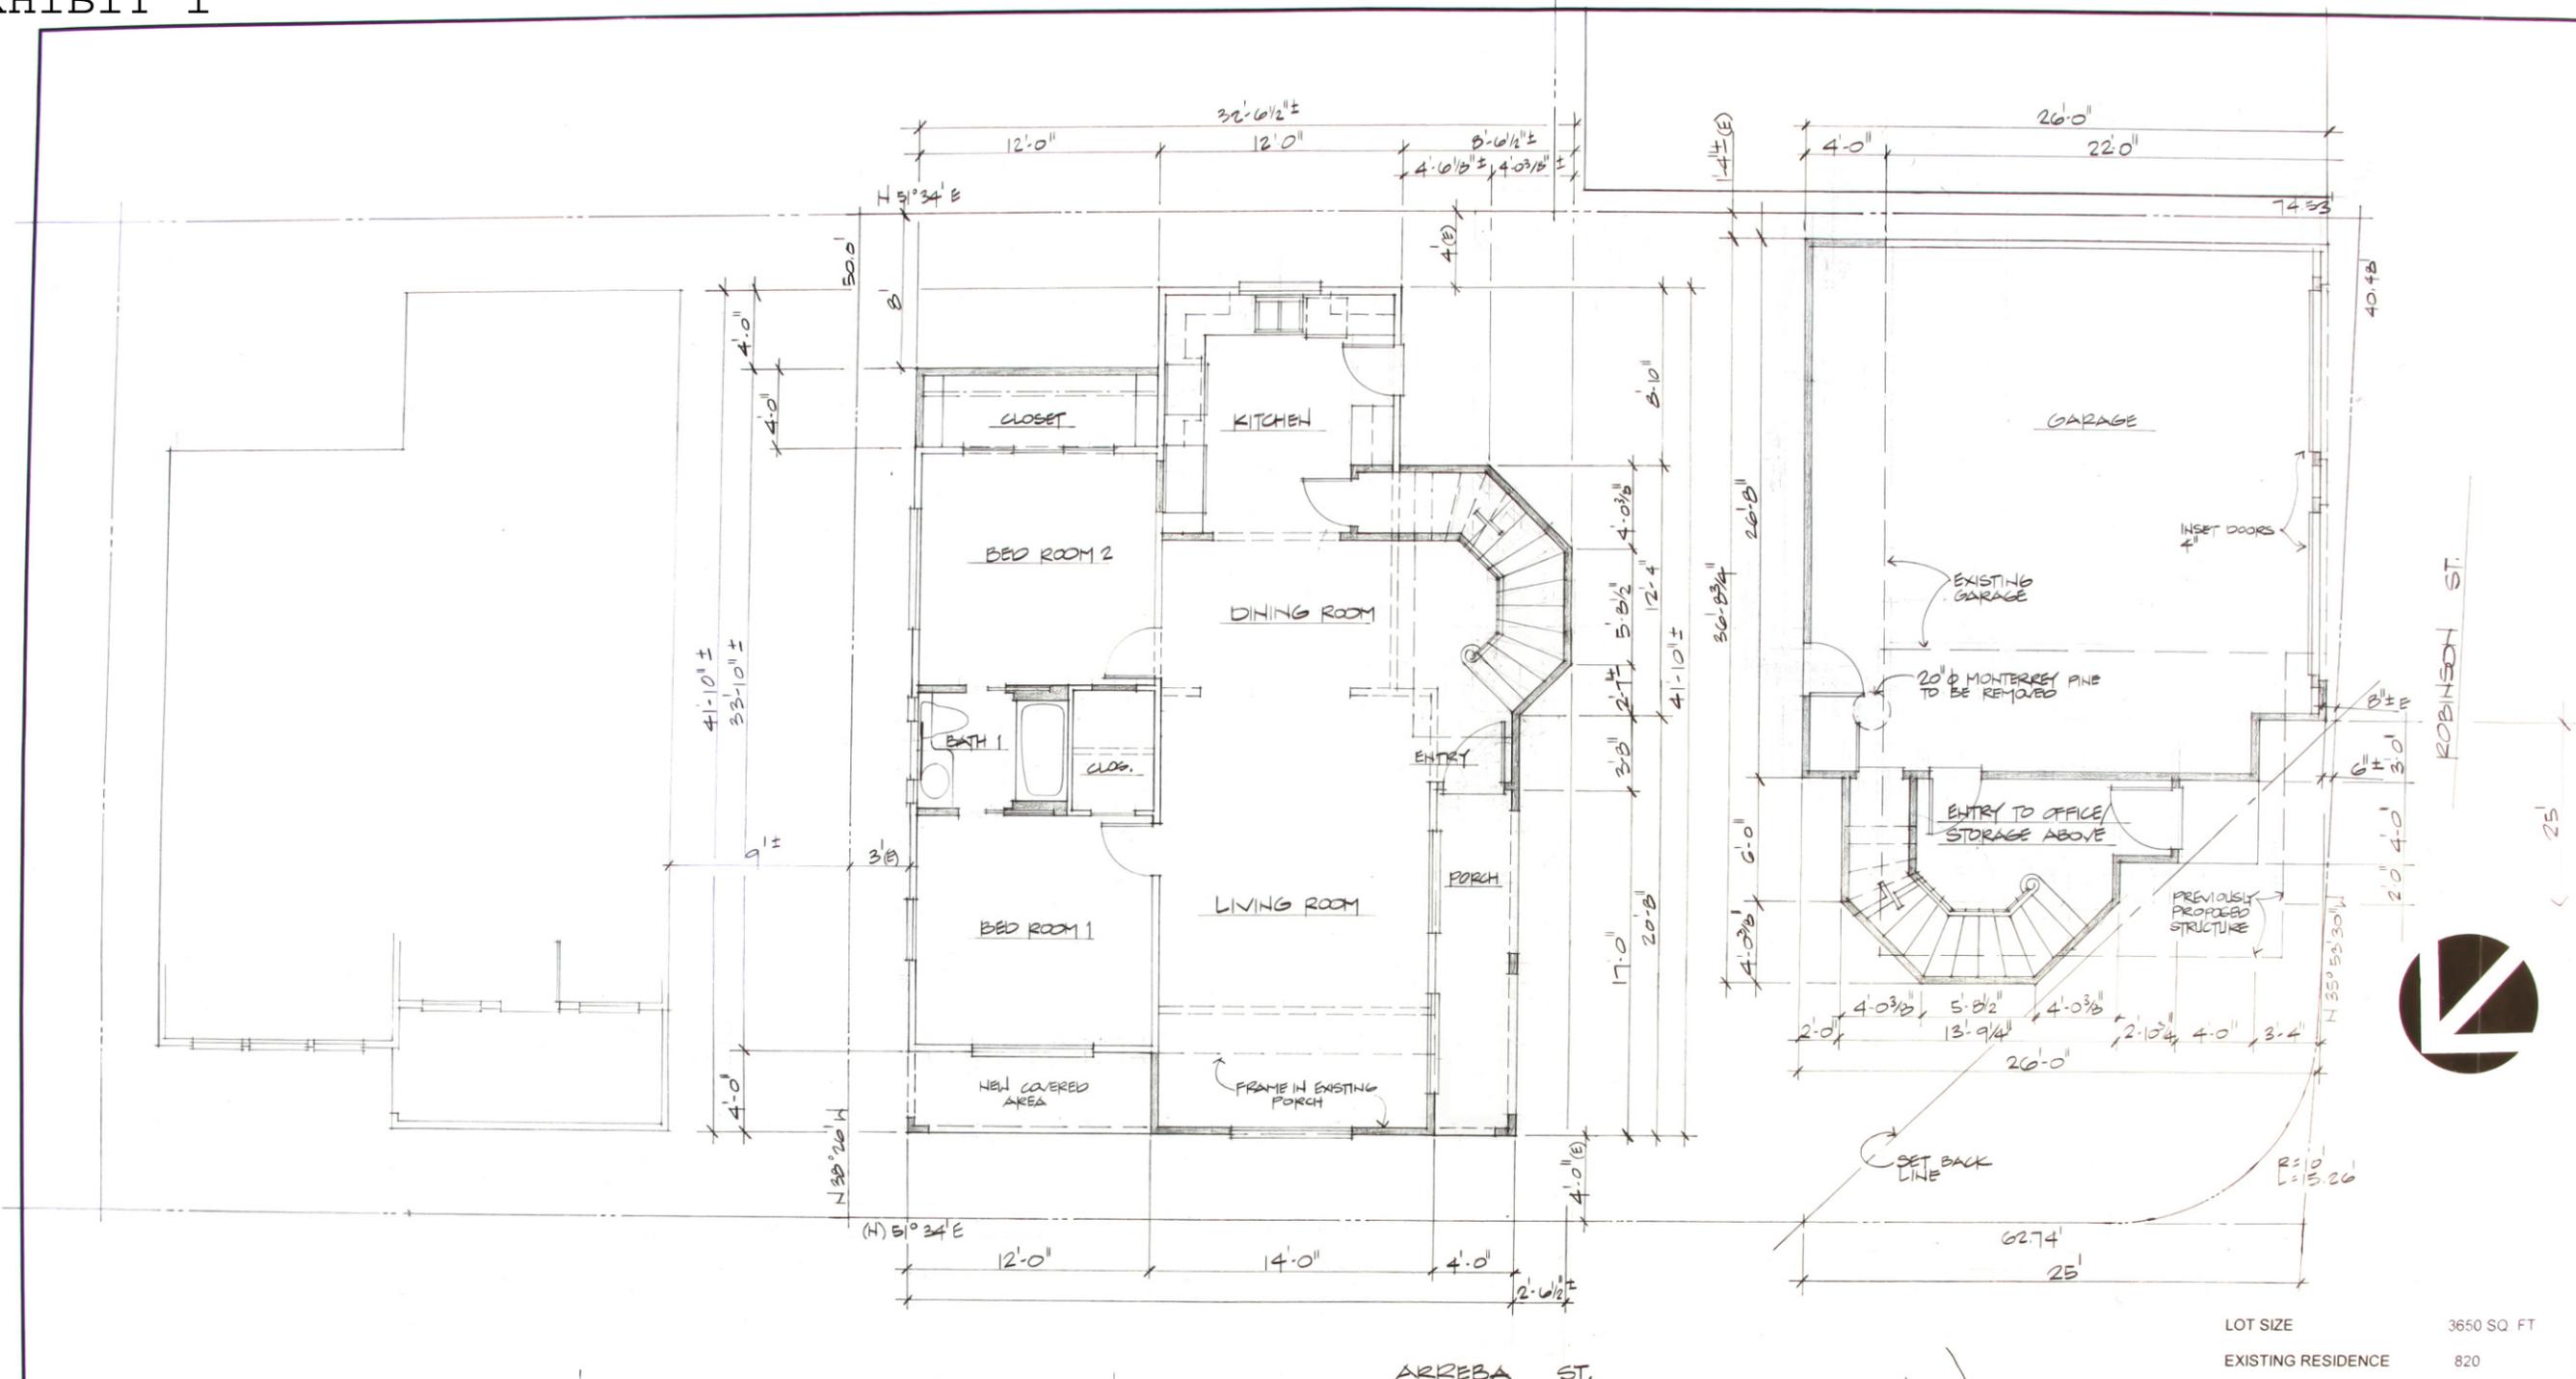




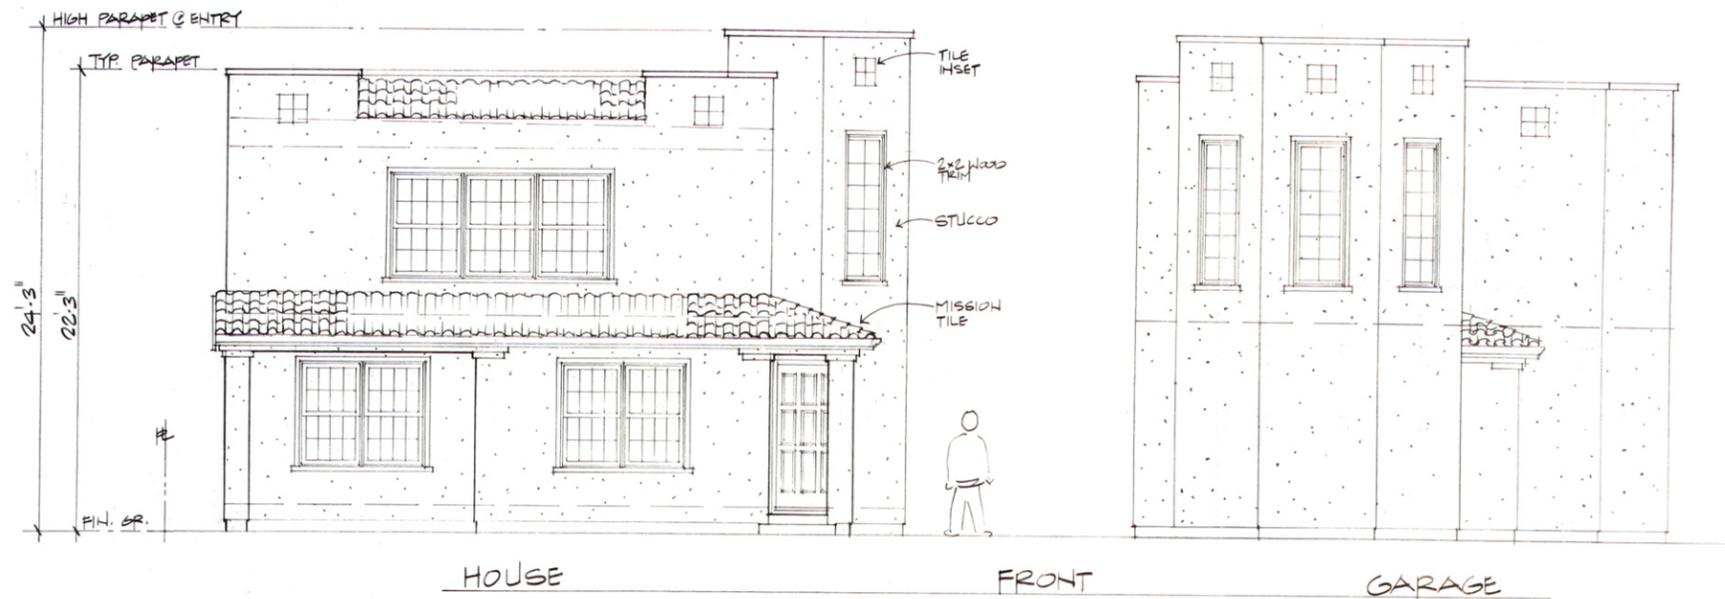

HOUSE FRONT GARAGE

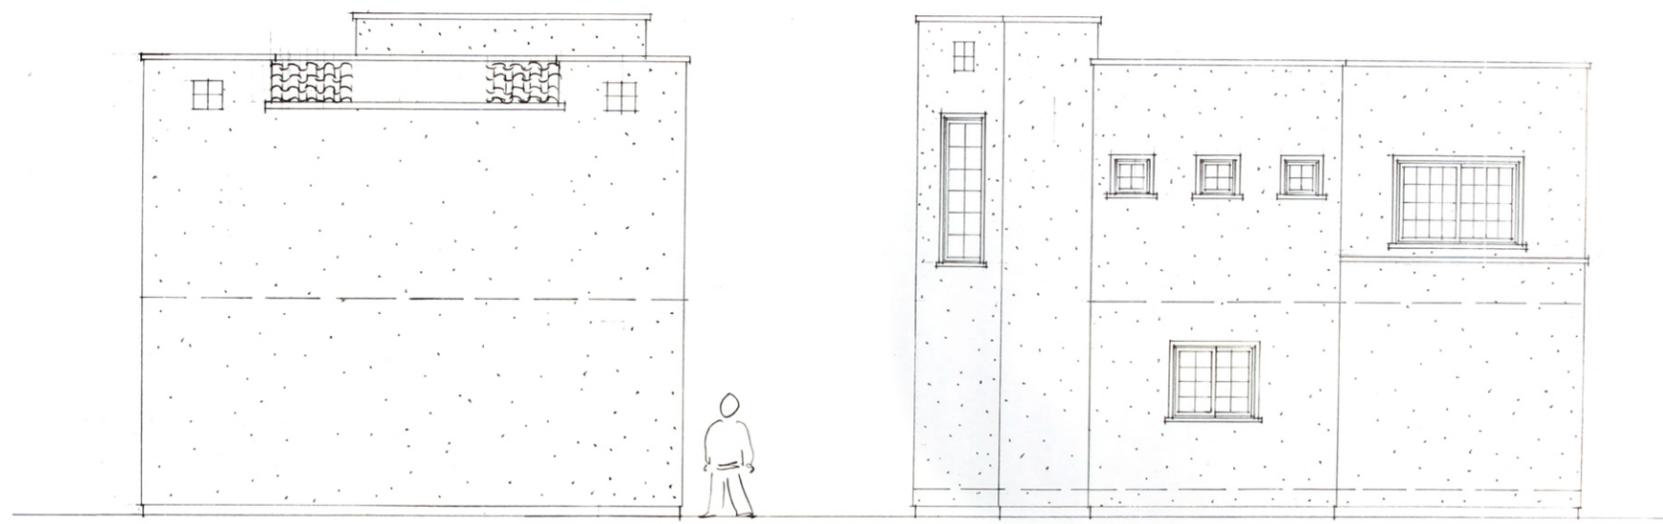

GARAGE REAR HOUSE

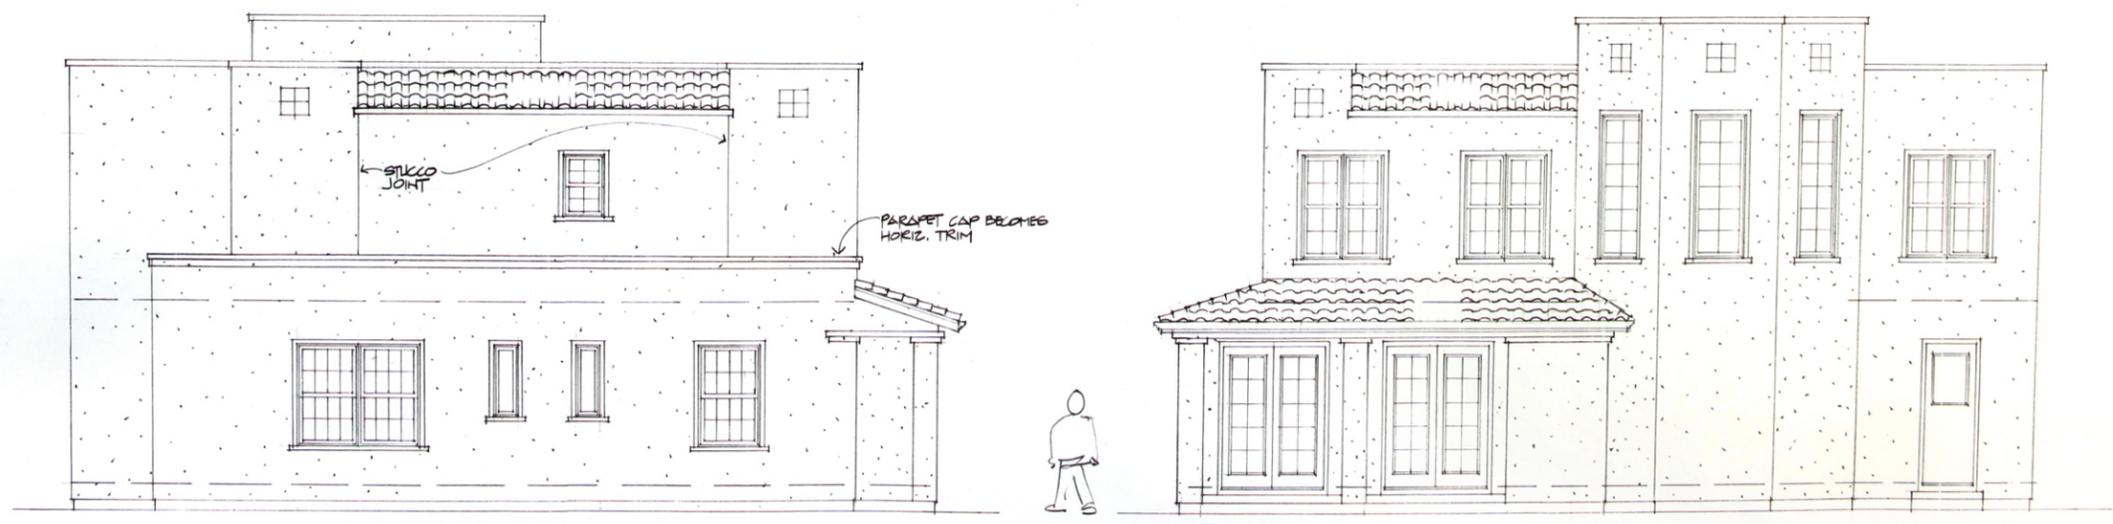

HOUSE - LEFT HOUSE - RIGHT


REVISIONS	BY

DESIGNED BY  
**BILL BROBISKY**  
 1924 GRANT ST. #12  
 CONCORD, CALIFORNIA  
 (925) 680-4209

ELEVATIONS

**STAHLBERG RESIDENCE**  
 208 ARREBA STREET  
 MARTINEZ, CALIFORNIA  
 ADDITION AND REMODELING

Date	8/29
Scale	1/4" = 1'-0"
Drawn	BB
Job	
Sheet	<b>3</b>
Of 4	Sheets

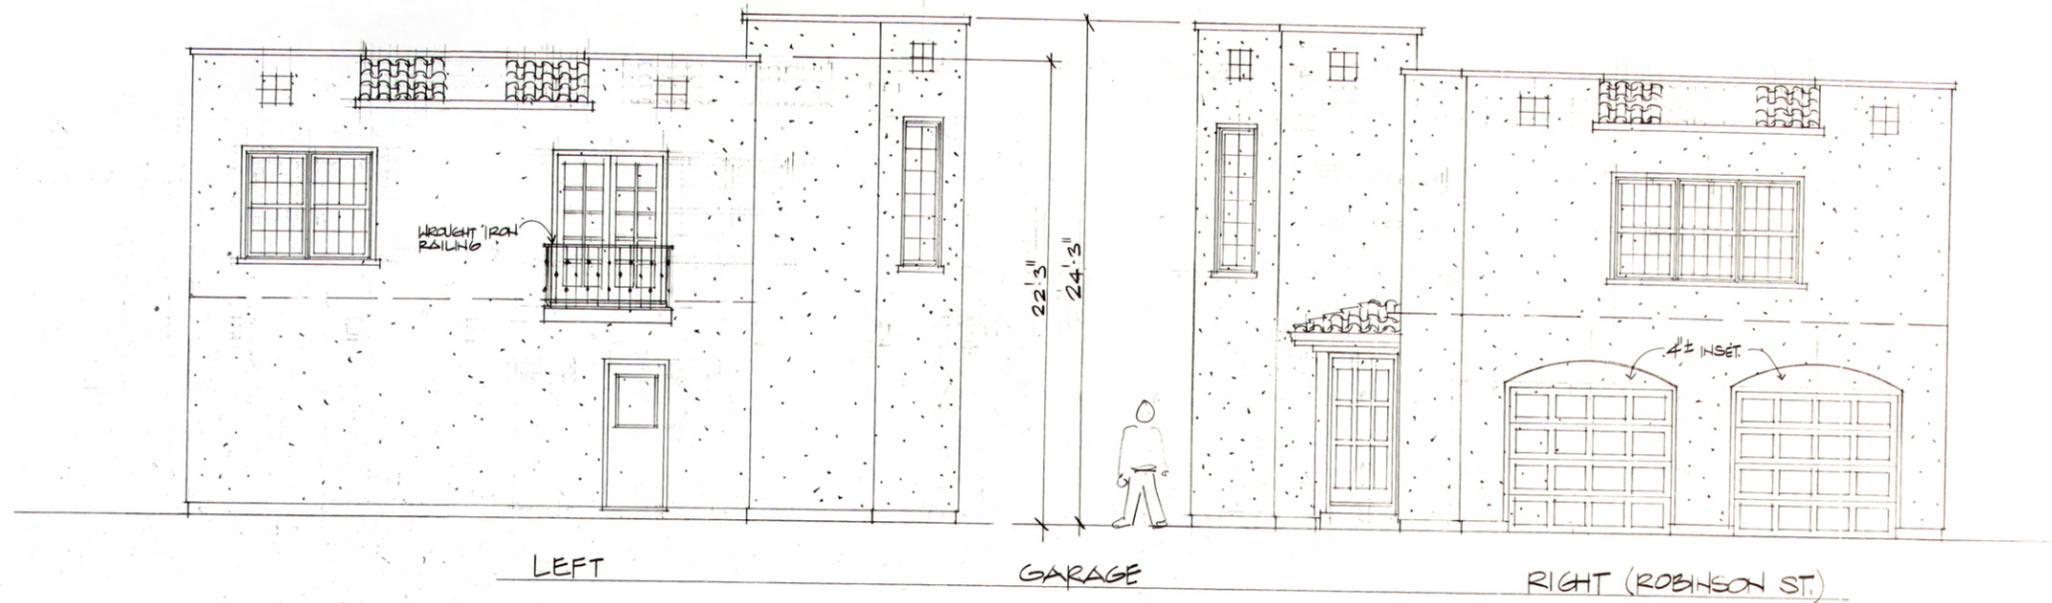

REVISIONS	BY

DESIGNED BY  
**BILL BROBISKY**  
 1924 GRANT ST. #12  
 CONCORD, CALIFORNIA  
 (925) 680-4209

**ELEVATIONS**

**STAHLBERG RESIDENCE**  
 208 ARREBA STREET  
 MARTINEZ, CALIFORNIA  
 ADDITION AND REMODELING

Date 3/09  
 Scale 1/4" = 1'-0"  
 Drawn EB  
 Job  
 Sheet  
 Of 4 Sheets