



CITY OF MARTINEZ

**CITY COUNCIL AGENDA
November 7, 2007**

TO: Mayor and City Council
FROM: Don Salts, Deputy Public Works Director
SUBJECT: 2006-07 Water Main Replacement Project
DATE: October 16, 2007

RECOMMENDATION:

Adopt resolution accepting the 2006-07 Water Main Replacement Project per contract documents and instruct the City Clerk to file a Notice of Completion.

BACKGROUND:

On June 20, 2007, a contract was awarded to D.R. Lemings Construction Company for construction of the subject project as per contract plans and specifications for a total bid amount of \$302,121.00. Six Contract Change Order (s) for a total sum of \$24,775.59 were issued. The Final total price including said change order (s) and based on actual field measurements of constructed improvements is \$311,525.99.

Below is a summary of the Contact Change Order (s).

C.O. # 1	Extend and tie in 4' water main on Alhambra Ave @ Wano St.	\$ 13,500.00
C.O. # 2	Excavate 6" valve so City forces can shut off water to the intersection of Talbert/Main St	\$ 697.85
C.O. # 3	Change classification of pipe from 150 psi to 200 psi on Talbert St.	\$ 486.90
C.O. # 4	Repair 2 main lines on Talbert St.	\$ 2,300.00
C.O. # 5	Extend 7 water services across Vine Ave to match field condition.	\$ 5,916.56
C.O. # 6	Extend water tie in on Almond St. to match field condition.	\$ 1,884.28

The contractor has submitted the Contractor guarantee and the maintenance bond, and agrees to correct any defects as per specifications for a one-year period.

FISCAL IMPACT:

The project was completed within the budget allocated by the City Council.

ACTION:

Adopt resolution and filing a Notice of Completion for the 2006-07 Water Main Replacement Project.

APPROVED BY: 
City Manager

APPROVED BY: 
Public Works Director

RESOLUTION NO. -07

ACCEPTING THE 2006-07 WATER MAIN REPLACEMENT PROJECT
PER CONTRACT DOCUMENTS AND INSTRUCTING THE CITY CLERK
TO FILE A NOTICE OF COMPLETION

WHEREAS, the City of Martinez has heretofore entered into a contract with D.R. Lemings Construction Company for certain work on the 2006-07 Water Main Replacement Project and the Public Works Director has recommended acceptance of said work of improvement as completed in accordance with plans, specifications and approved change orders and correction lists, and in accordance with the final inspection of the Building Department Director.

NOW, THEREFORE, BE IT RESOLVED, by the City Council of Martinez that said work is hereby accepted as completed on this 7th day of November 2007.

BE IT FURTHER RESOLVED that the City Clerk, be and he is hereby directed to file a Notice of Completion on said project.

* * * * *






I HEREBY CERTIFY that the foregoing is a true and correct copy of a resolution duly adopted by the City Council of the City of Martinez at a Regular Meeting of said Council held on the 7th day of November, 2007 by the following vote:

AYES:

NOES:

ABSENT:

RICHARD G. HERNANDEZ, CITY CLERK
CITY OF MARTINEZ

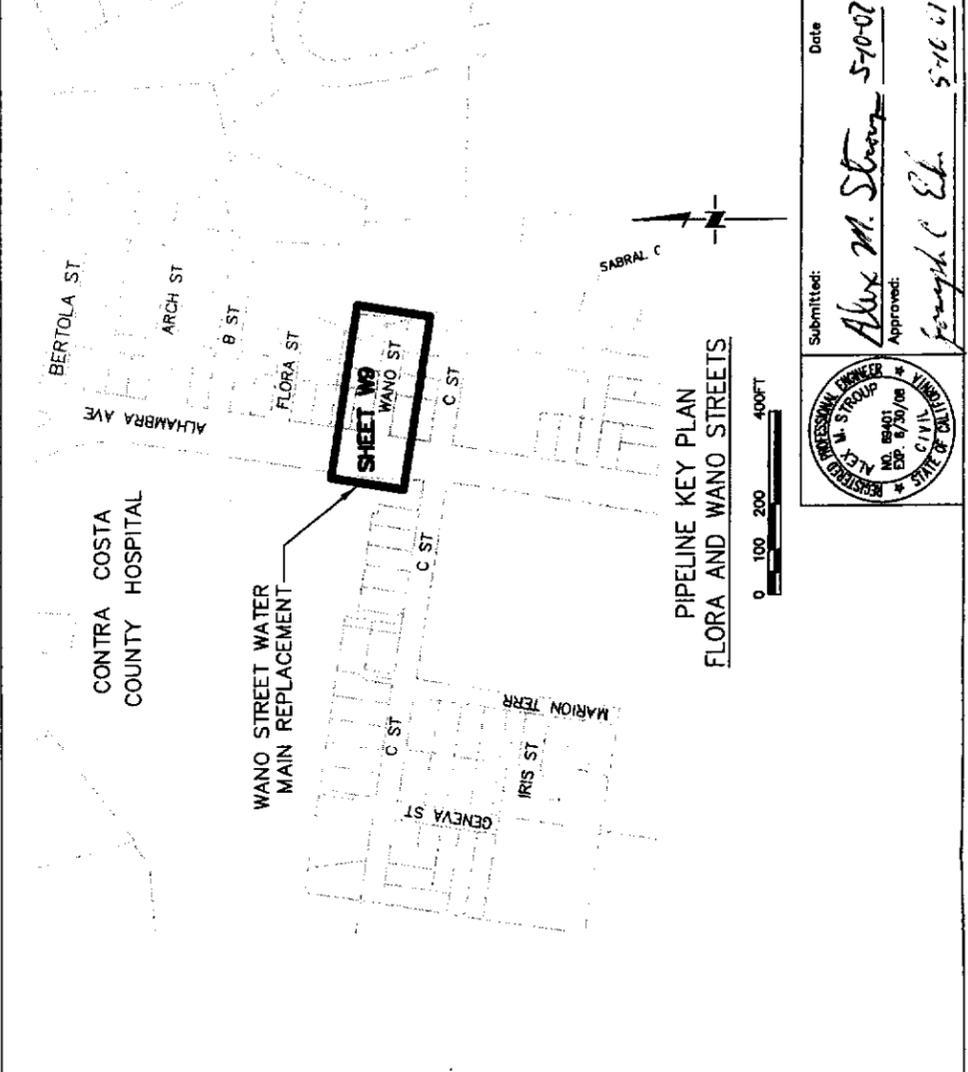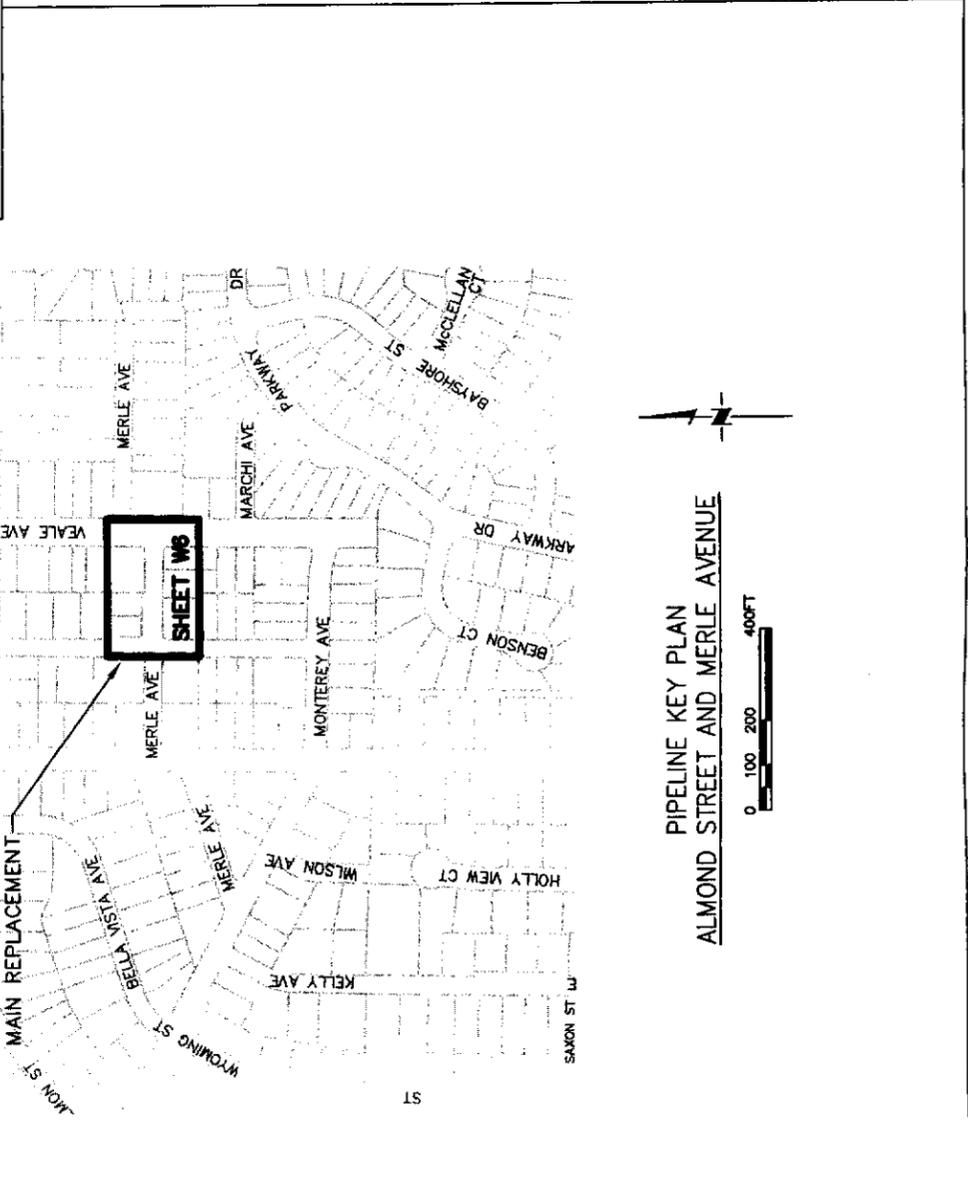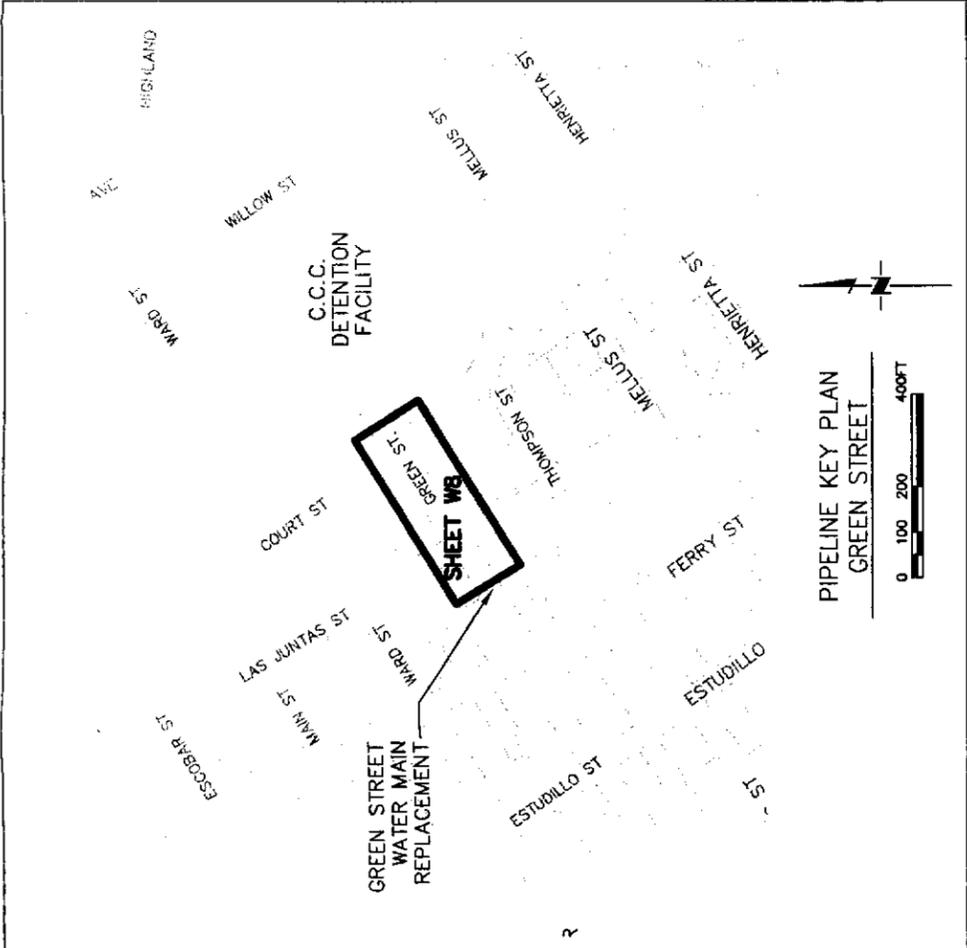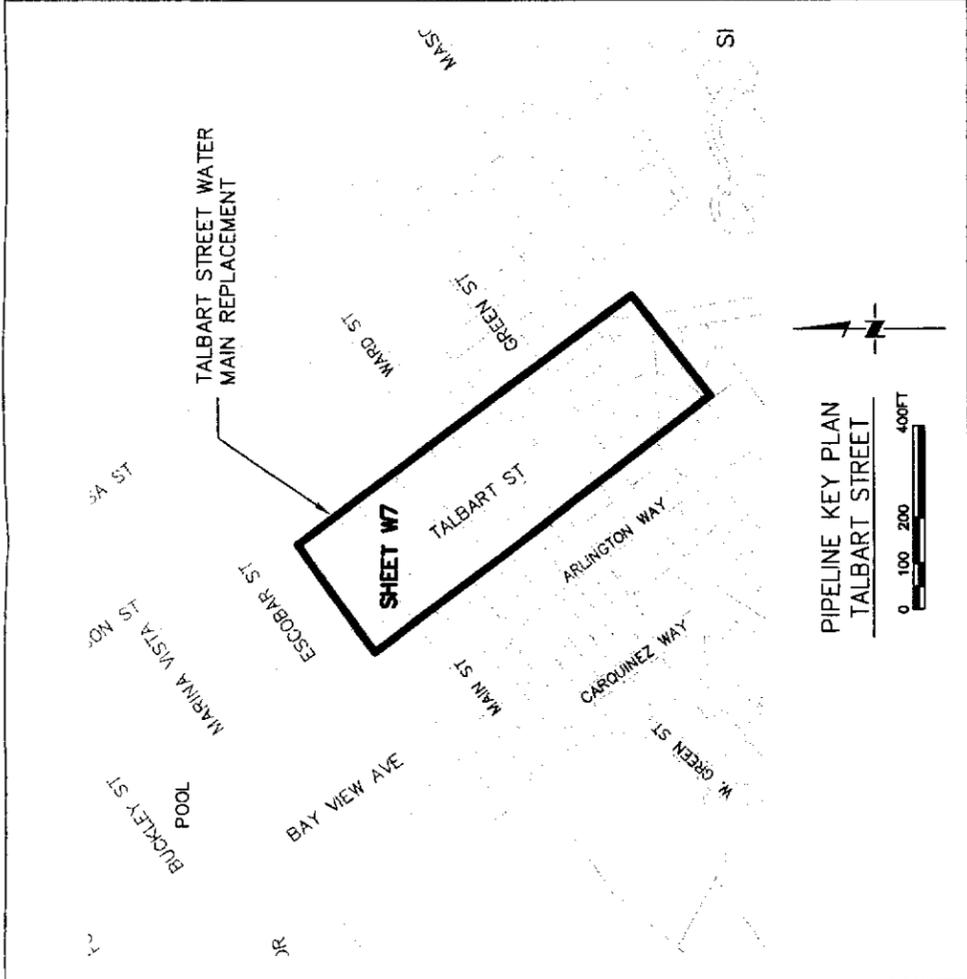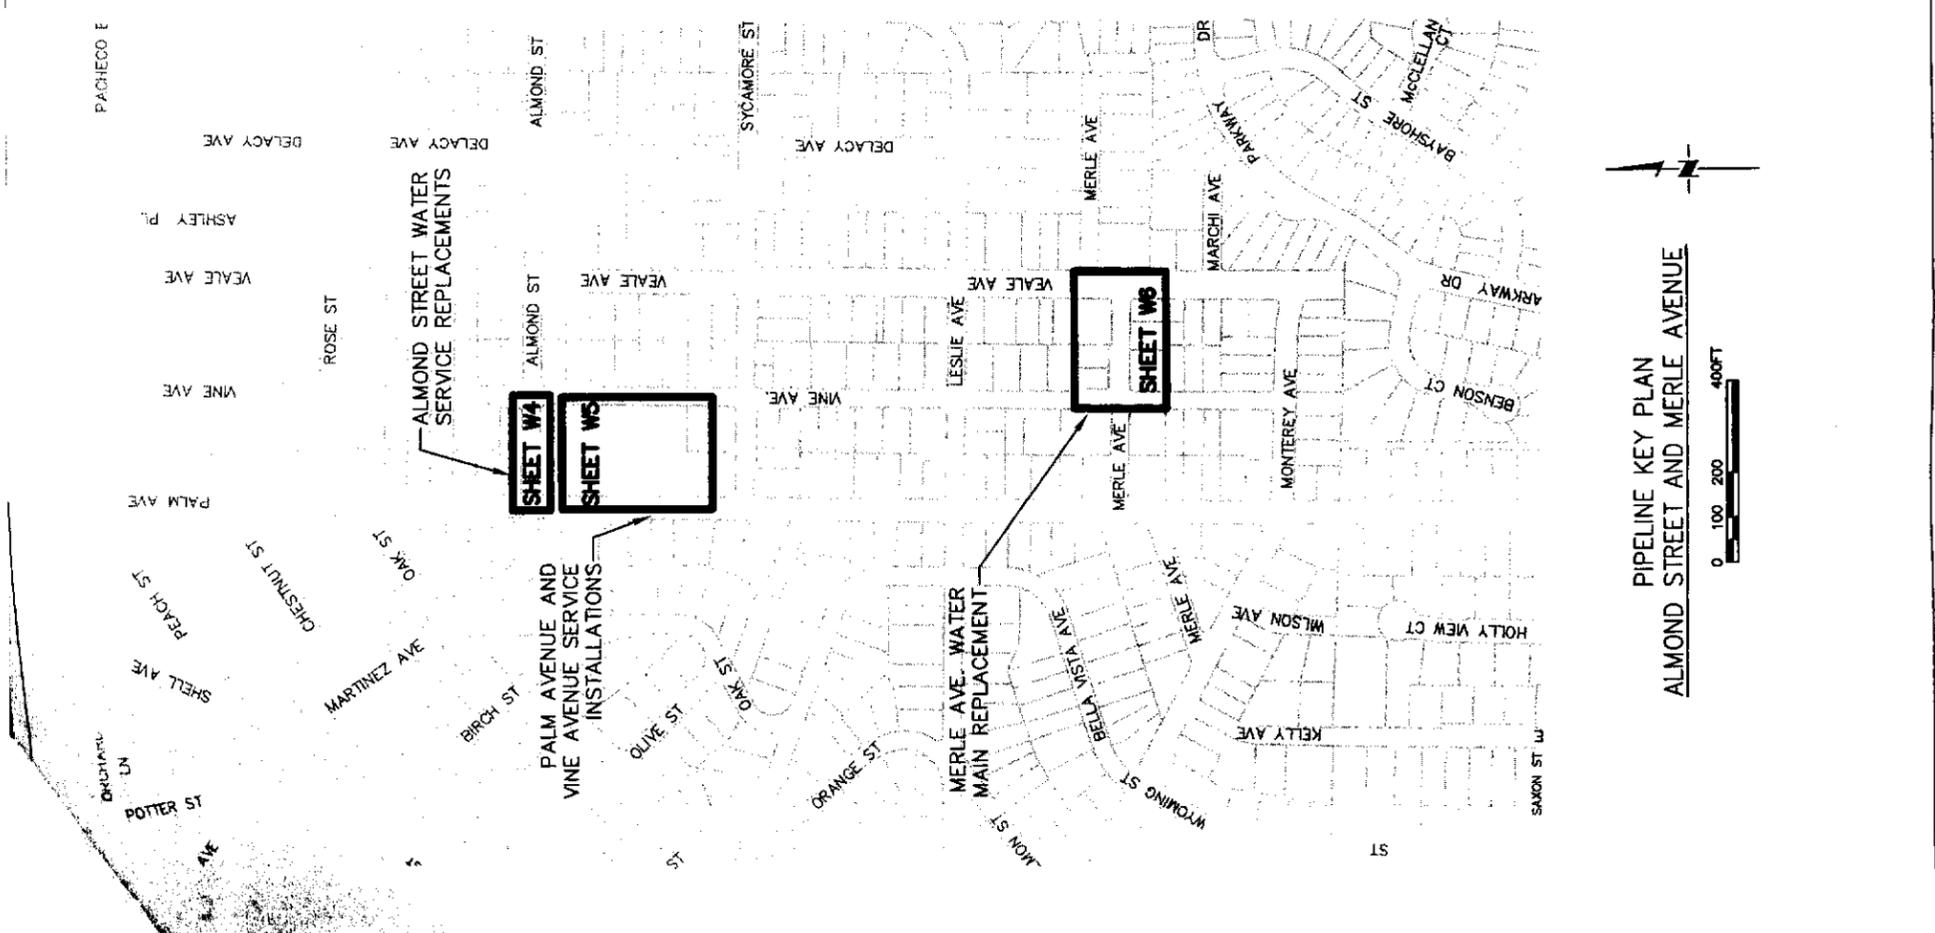

No.	Revision	By	Date	Approved

CITY OF MARTINEZ
COMMUNITY DEVELOPMENT DEPARTMENT

WATER LINE REPLACEMENT
2006-07

KEY PLAN
DSON: AMS CHKD: SCALE: 1"=400'
APPD: JCE DRWN: AMS
DATE: 5/2007 SHEET W2 OF 10
PROJECT: C7017 FILE NO.

Submitted: Alex M. Stearns 5-20-07
Approved: Joseph C. Ehn 5-16-07
Date

RESERVED PROFESSIONAL ENGINEER
ALEX M. STEARNS
NO. 89401
EXP. 8/30/08
CIVIL
STATE OF CALIFORNIA