



**CITY OF MARTINEZ**

**CITY COUNCIL AGENDA  
November 7, 2007**

**TO:** Mayor and City Council  
**FROM:** Don Salts, Deputy Public Works Director  
**SUBJECT:** 2005-06 Cape Seal Project  
**DATE:** October 17, 2007

**RECOMMENDATION:**

Adopt resolution accepting the 2005-06 Cape Seal Project per contract documents and instruct the City Clerk to file a Notice of Completion.

**BACKGROUND:**

On July 19, 2006, a contract was awarded to Bond Black Top Inc. for construction of the subject project as per contract plans and specifications for a total bid amount of \$330,695.00. One Contract Change Order for a total sum of \$6,869.85 was issued. The Final total price including said change order (s) and based on actual field measurements of constructed improvements is \$337,564.85.

Below is a summary of the Contact Change Order (s).

Additional striping at various locations. \$ 6,869.85

The contractor has submitted the Contractor guarantee and the maintenance bond, and agrees to correct any defects as per specifications for a one-year period.

**FISCAL IMPACT:**

Project was completed within the budget allocated by the City Council.

**ACTION:**

Adopt resolution and filing a Notice of Completion for 2005-06 Cape Seal Project.

APPROVED BY:   
City Manager

APPROVED BY:   
Public Works Director

RESOLUTION NO. -07

ACCEPTING THE 2005-06 CAPE SEAL PROJECT PER CONTRACT DOCUMENTS  
AND INSTRUCTING THE CITY CLERK TO FILE A NOTICE OF COMPLETION

WHEREAS, the City of Martinez has heretofore entered into a contract with Bond Black Top, Inc. for certain work on the 2005-06 Cape Seal Project and the Public Works Director has recommended acceptance of said work of improvement as completed in accordance with plans, specifications and approved change orders and correction lists, and in accordance with the final inspection of the Building Department Director.

NOW, THEREFORE, BE IT RESOLVED, by the City Council of Martinez that said work is hereby accepted as completed on this 7<sup>th</sup> day of November 2007.

BE IT FURTHER RESOLVED that the City Clerk, be and he is hereby directed to file a Notice of Completion on said project.

\* \* \* \* \*



I HEREBY CERTIFY that the foregoing is a true and correct copy of a resolution duly adopted by the City Council of the City of Martinez at a Regular Meeting of said Council held on the 7th day of November, 2007 by the following vote:

AYES:

NOES:

ABSENT:

RICHARD G. HERNANDEZ, CITY CLERK  
CITY OF MARTINEZ

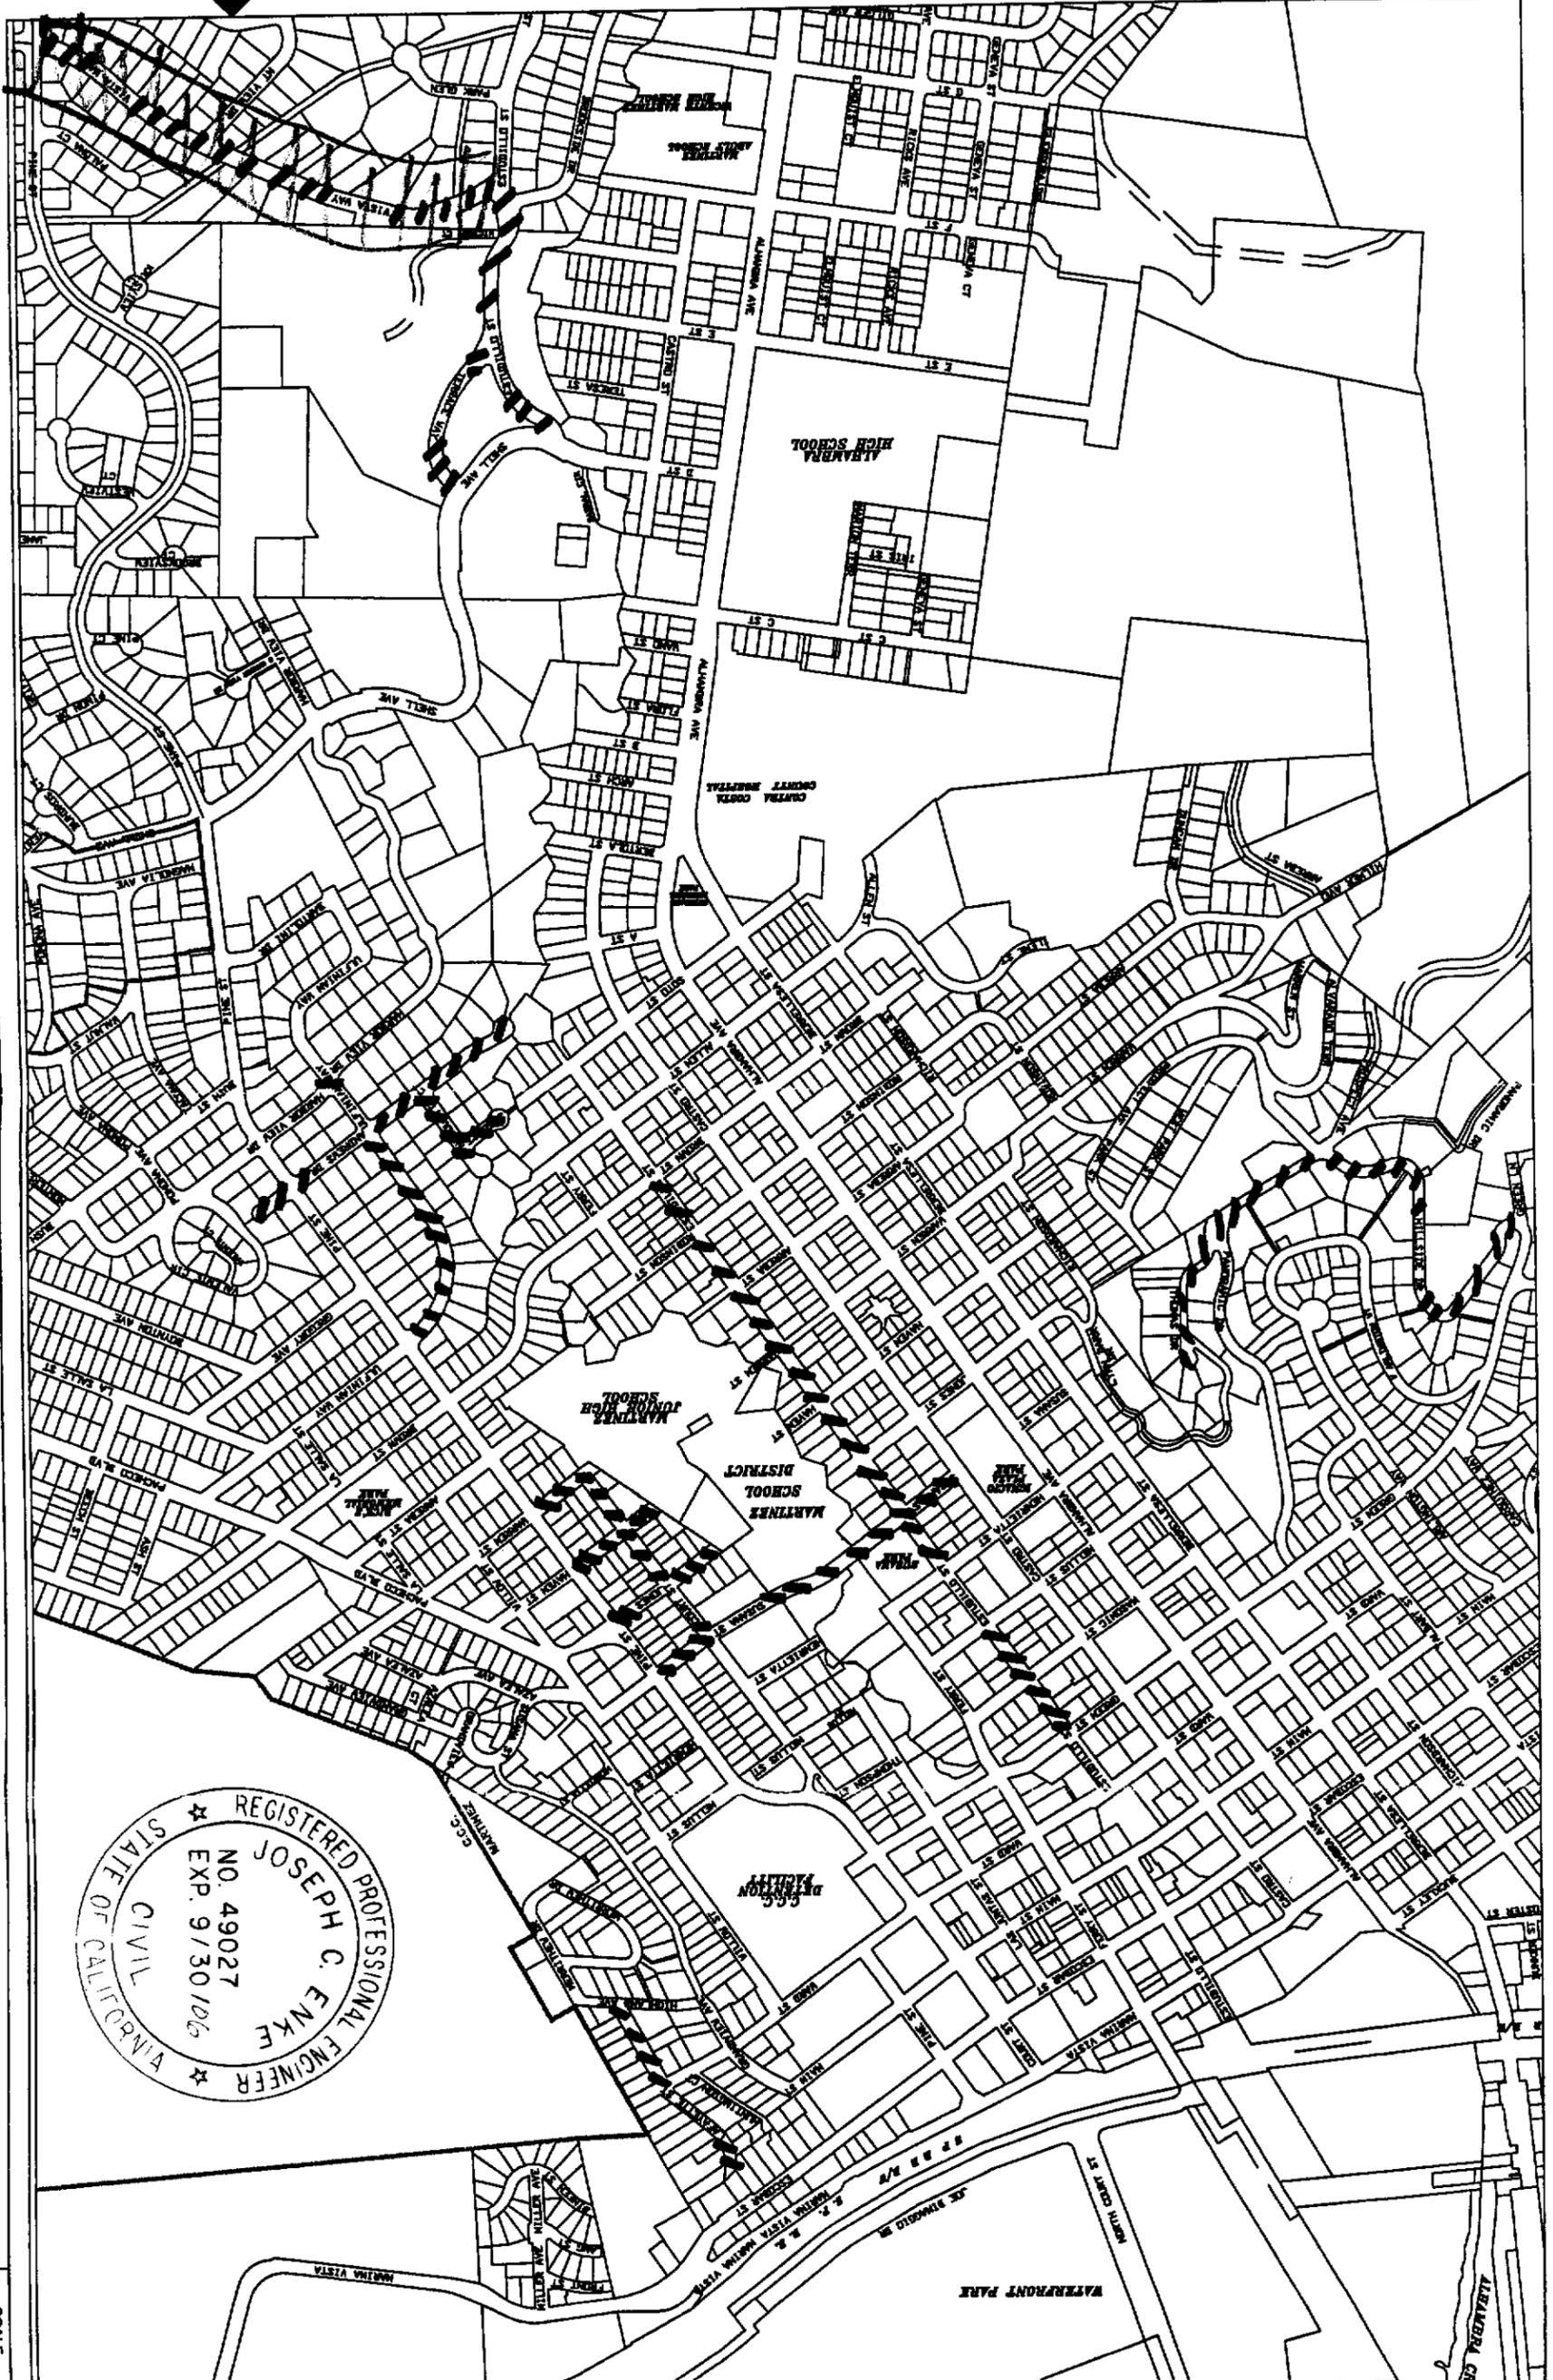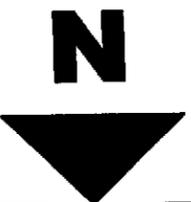

NO.	REVISIONS DESCRIPTION	BY	DATE




DESIGN BY  
DRAWN BY  
CHECKED BY  
DATE  
JUNE 2006

**CITY OF MARTINEZ**  
COMMUNITY DEVELOPMENT DEPARTMENT  
525 HENRIETTA STREET  
MARTINEZ, CALIFORNIA 94553

**2005-06 CAPE SEAL PROJECT - LOCATION MAP**  
HILLSIDE DR, THOMAS DR, ANDREWS DR, NICOLETTE CT, SOTO CT,  
ULFINIAN WY, COURT ST, SUSANA ST, JONES ST, HAVEN ST, VISTA WY,  
WARREN ST, ESTUDILLO ST, TERRACE WY, LAFAYETTE ST

SCALE	1"=800'
PROJECT NO.	01029
SHEET NO.	1
TOTAL SHEETS	OF 3



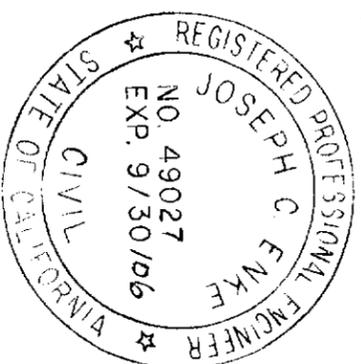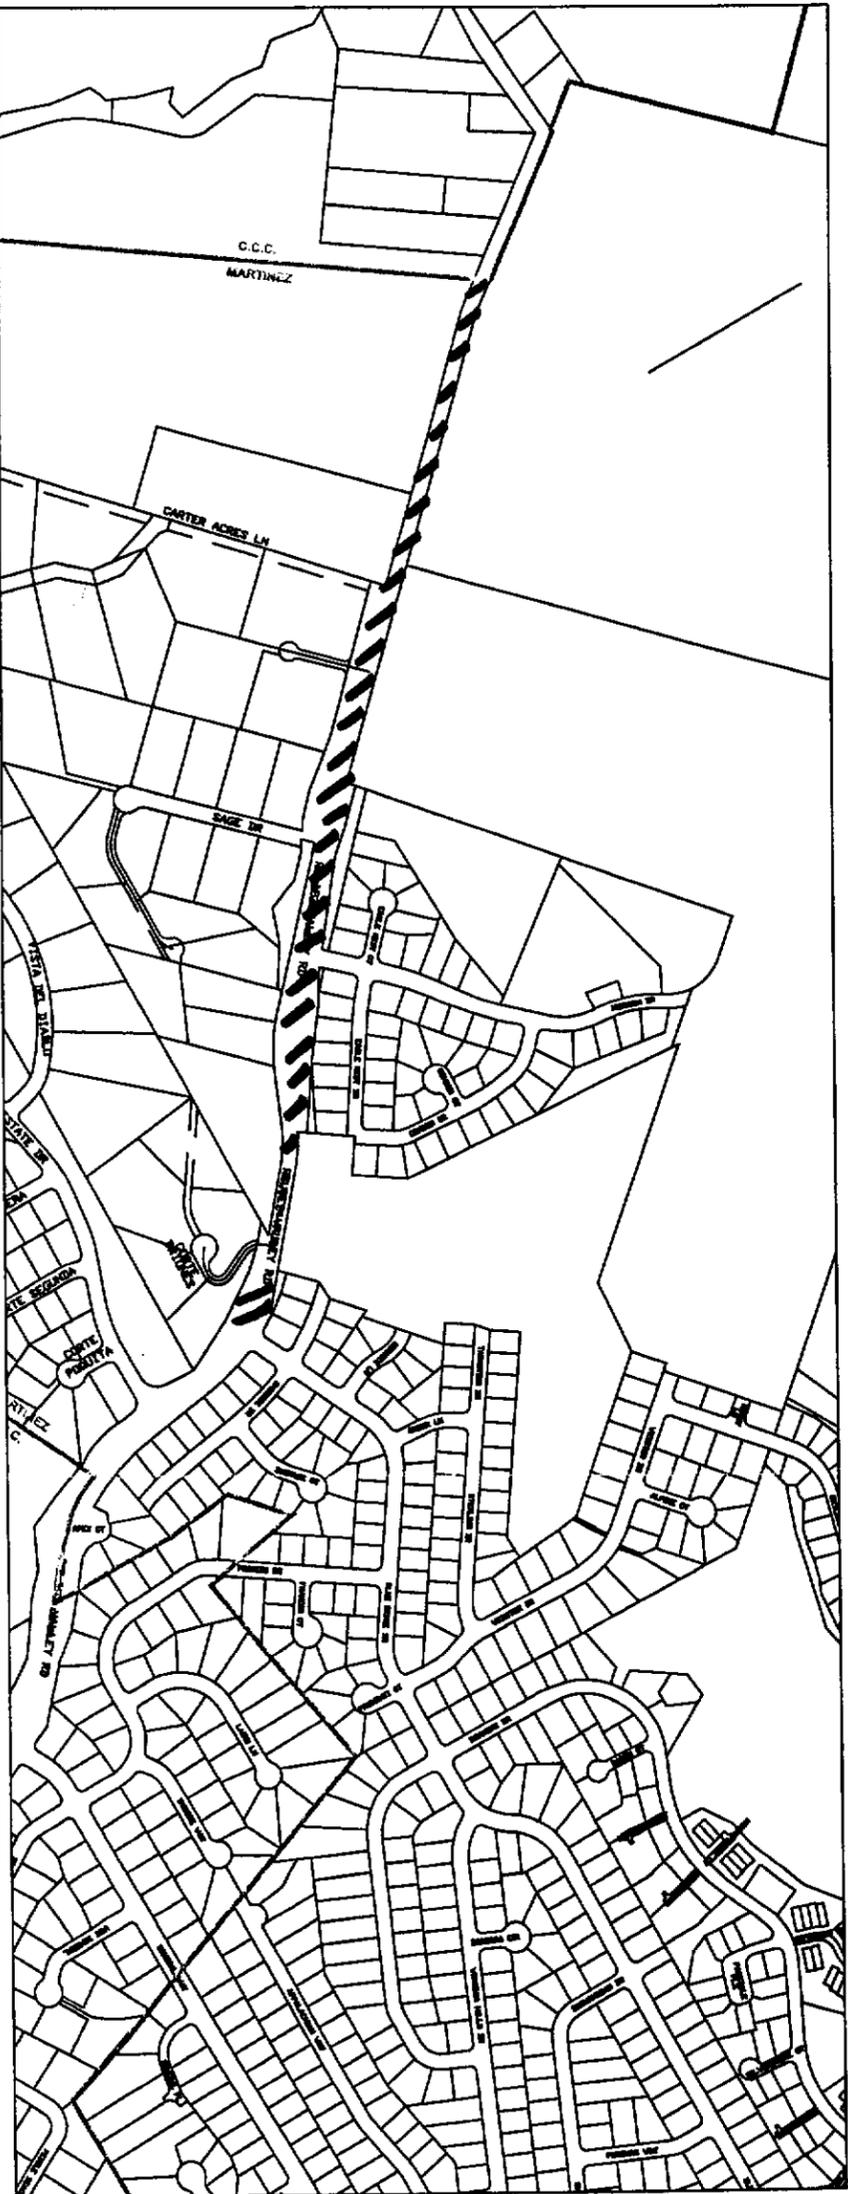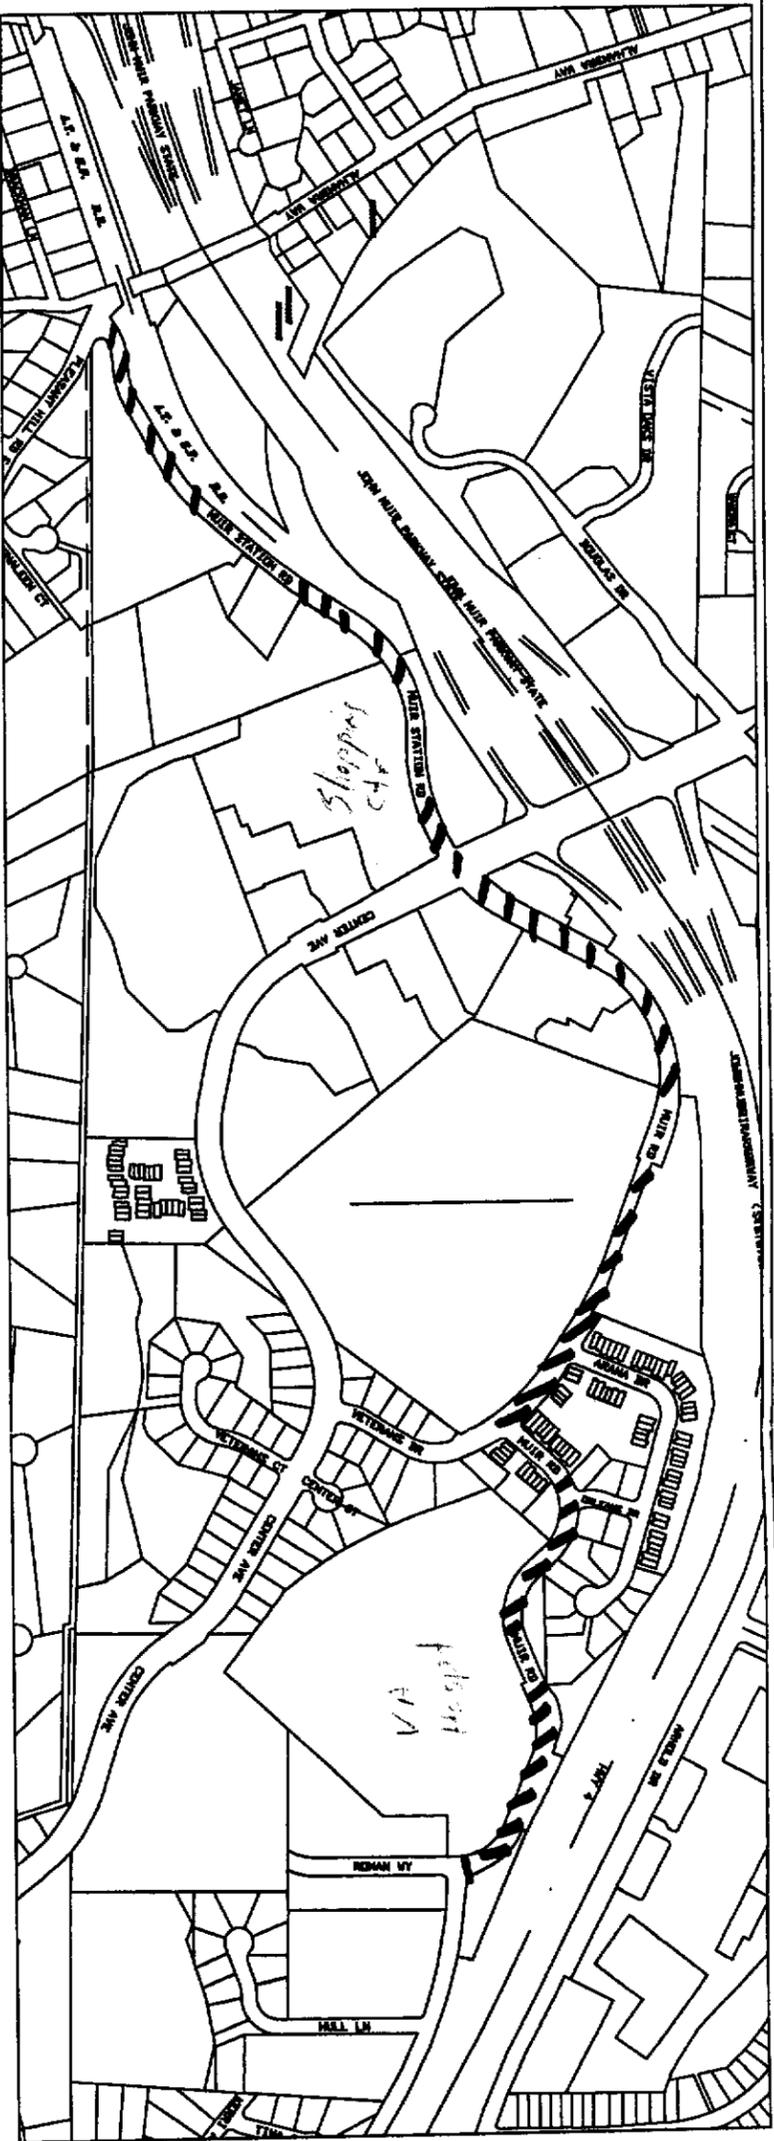

NO.	REVISIONS	BY	DATE


DESIGN BY  
 DRAWN BY  
 CHECKED BY  
 DATE

CITY OF MARTINEZ  
 COMMUNITY DEVELOPMENT DEPARTMENT  
 525 HENRIETTA STREET  
 MARTINEZ, CALIFORNIA 94553

*Joseph C. Enke*  
 DATE: 6-6-06

2005-06 CAPE SEAL PROJECT  
 LOCATION MAP:  
 MUIR STATION RD, MUIR RD, RELIEZ VALLEY RD

SCALE	1"=800'
PROJECT NO.	C1028
SHEET NO.	2
TOTAL SHEETS	OF 3

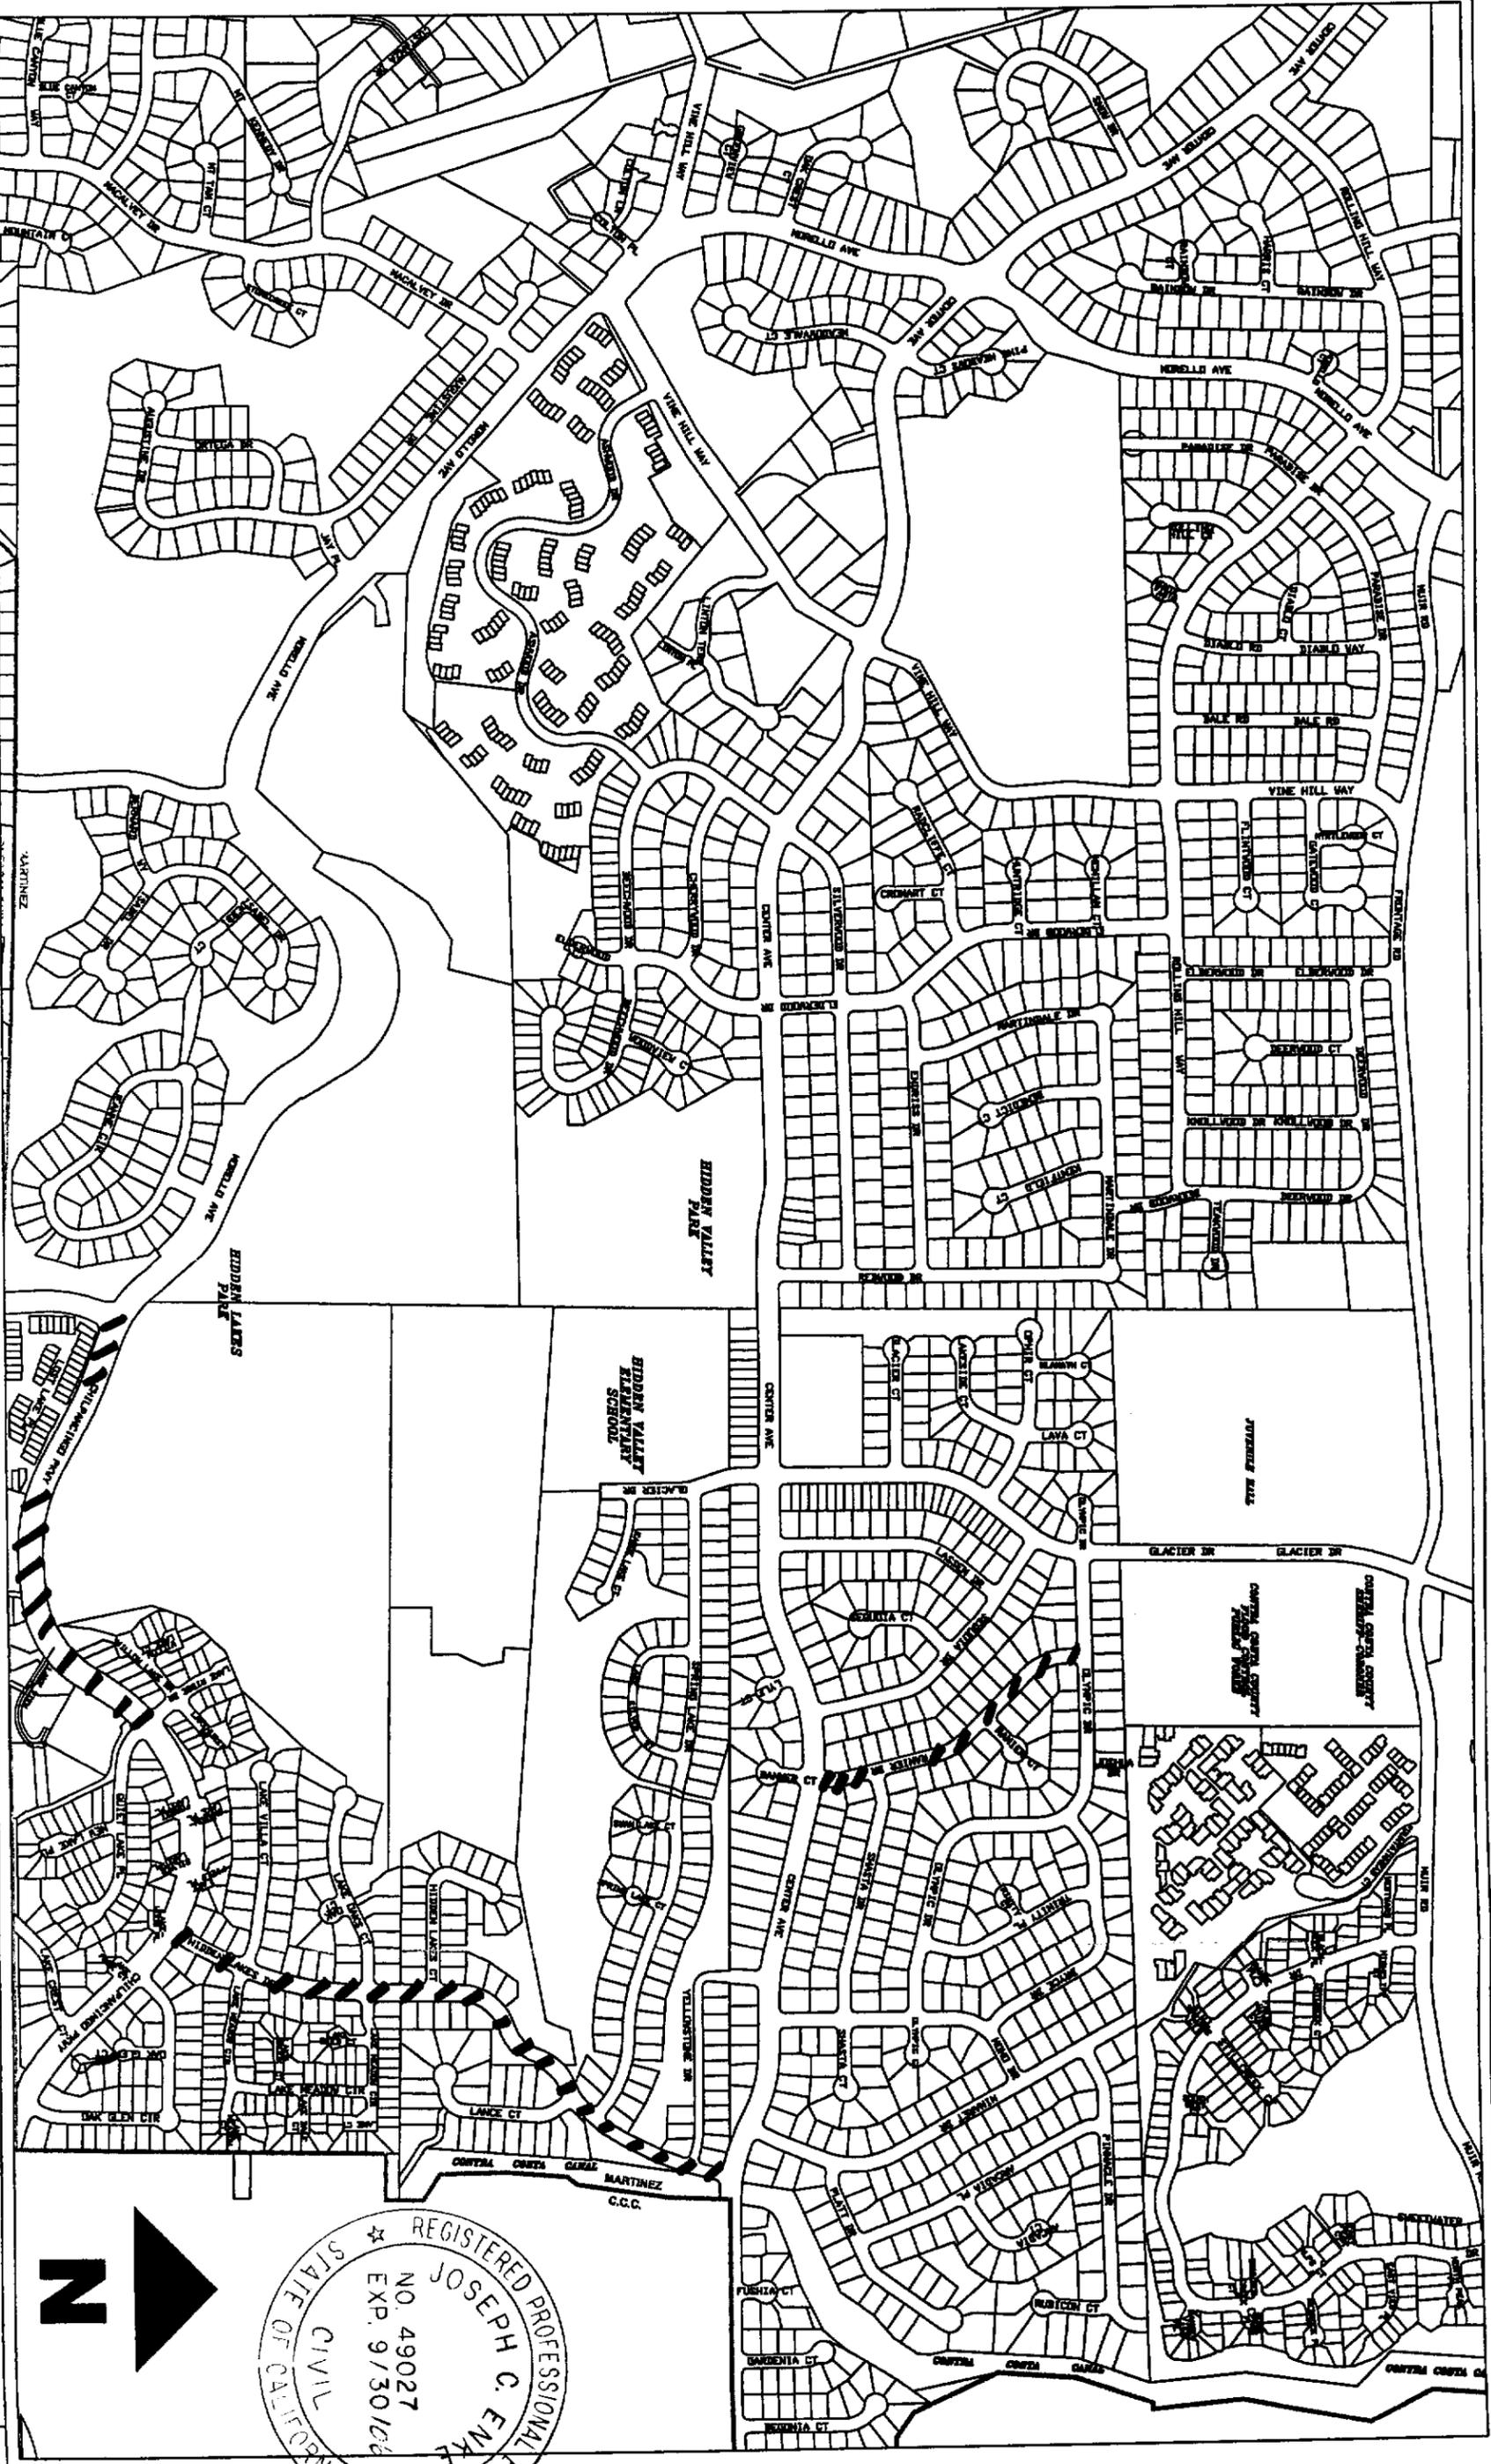

NO.	REVISIONS	BY	DATE

DESIGN BY  
DRAWN BY  
CHECKED BY  
DATE  
JUNE 2008

**CITY OF MARTINEZ**  
COMMUNITY DEVELOPMENT DEPARTMENT  
555 HENRIETTA STREET  
MARTINEZ, CALIFORNIA 94553

*Joseph C. Enke*  
DATE 6-6-06

SCALE 1"=600'  
PROJECT NO. C1029  
SHEET NO. 3  
TOTAL SHEETS 3 OF 3

**2005-06 CAPE SEAL PROJECT**  
**LOCATION MAP:**  
**CHILPANCINGO PKWY, RAINIER DR, HIDDEN LAKES DR**

