



CITY OF MARTINEZ

**CITY COUNCIL AGENDA
April 16, 2008**

TO: Mayor and City Council
FROM: Don Salts, Deputy Public Works Director
SUBJECT: 2007-08 Cape Seal Project
DATE: April 4, 2008

RECOMMENDATION:

Adopt resolution accepting the 2007-08 Cape Seal Project per contract documents and instruct the City Clerk to file a Notice of Completion.

BACKGROUND:

On October 2, 2007, a contract was awarded to International Surfacing Systems for construction of the 2007-08 Cape Seal Project as per contract plans and specifications for a total bid amount of \$562,235.70. One (1) Contract Change Order for a total sum of \$1,102.50 was issued. The Final total price including said change order and based on actual field measurements of constructed improvements is \$ 612,313.63.

Below is a summary of the Contact Change Order. Funding for the Change Orders came from the project contingency.

1. Installation of 42 blue fire hydrant markers. \$ 1,102.50

The Contractor has submitted the Contractor Guarantee and the Maintenance Bond, and agrees to correct any defects as per specifications for a one-year period.

FISCAL IMPACT:

The project was completed within the funds allocated by City Council for this project.

ACTION:

Adopt resolution accepting 2007-08 Cape Seal Project and filing a notice of completion.

APPROVED BY: 
City Manager

APPROVED BY: 
Public Works Director

RESOLUTION NO. -08

ACCEPTING THE 2007-08 CAPE SEAL PROJECT PER CONTRACT DOCUMENTS
AND INSTRUCTING THE CITY CLERK TO FILE A NOTICE OF COMPLETION

WHEREAS, the City of Martinez has heretofore entered into a contract with International Surfacing Systems for certain work on the 2007-08 Cape Seal Project and the Public Works Director has recommended acceptance of said work of improvement as completed in accordance with plans, specifications and approved change orders and correction lists, and in accordance with the final inspection of the Deputy Director of Public Works.

NOW, THEREFORE, BE IT RESOLVED, by the City Council of Martinez that said work is hereby accepted as completed on this 16th day of April 2008.

BE IT FURTHER RESOLVED that the City Clerk, be and he is hereby directed to file a Notice of Completion on said project.

* * * * *


I HEREBY CERTIFY that the foregoing is a true and correct copy of a resolution duly adopted by the City Council of the City of Martinez at a Regular Meeting of said Council held on the 16th day of April, 2008 by the following vote:

AYES:

NOES:

ABSENT:

RICHARD G. HERNANDEZ, CITY CLERK
CITY OF MARTINEZ

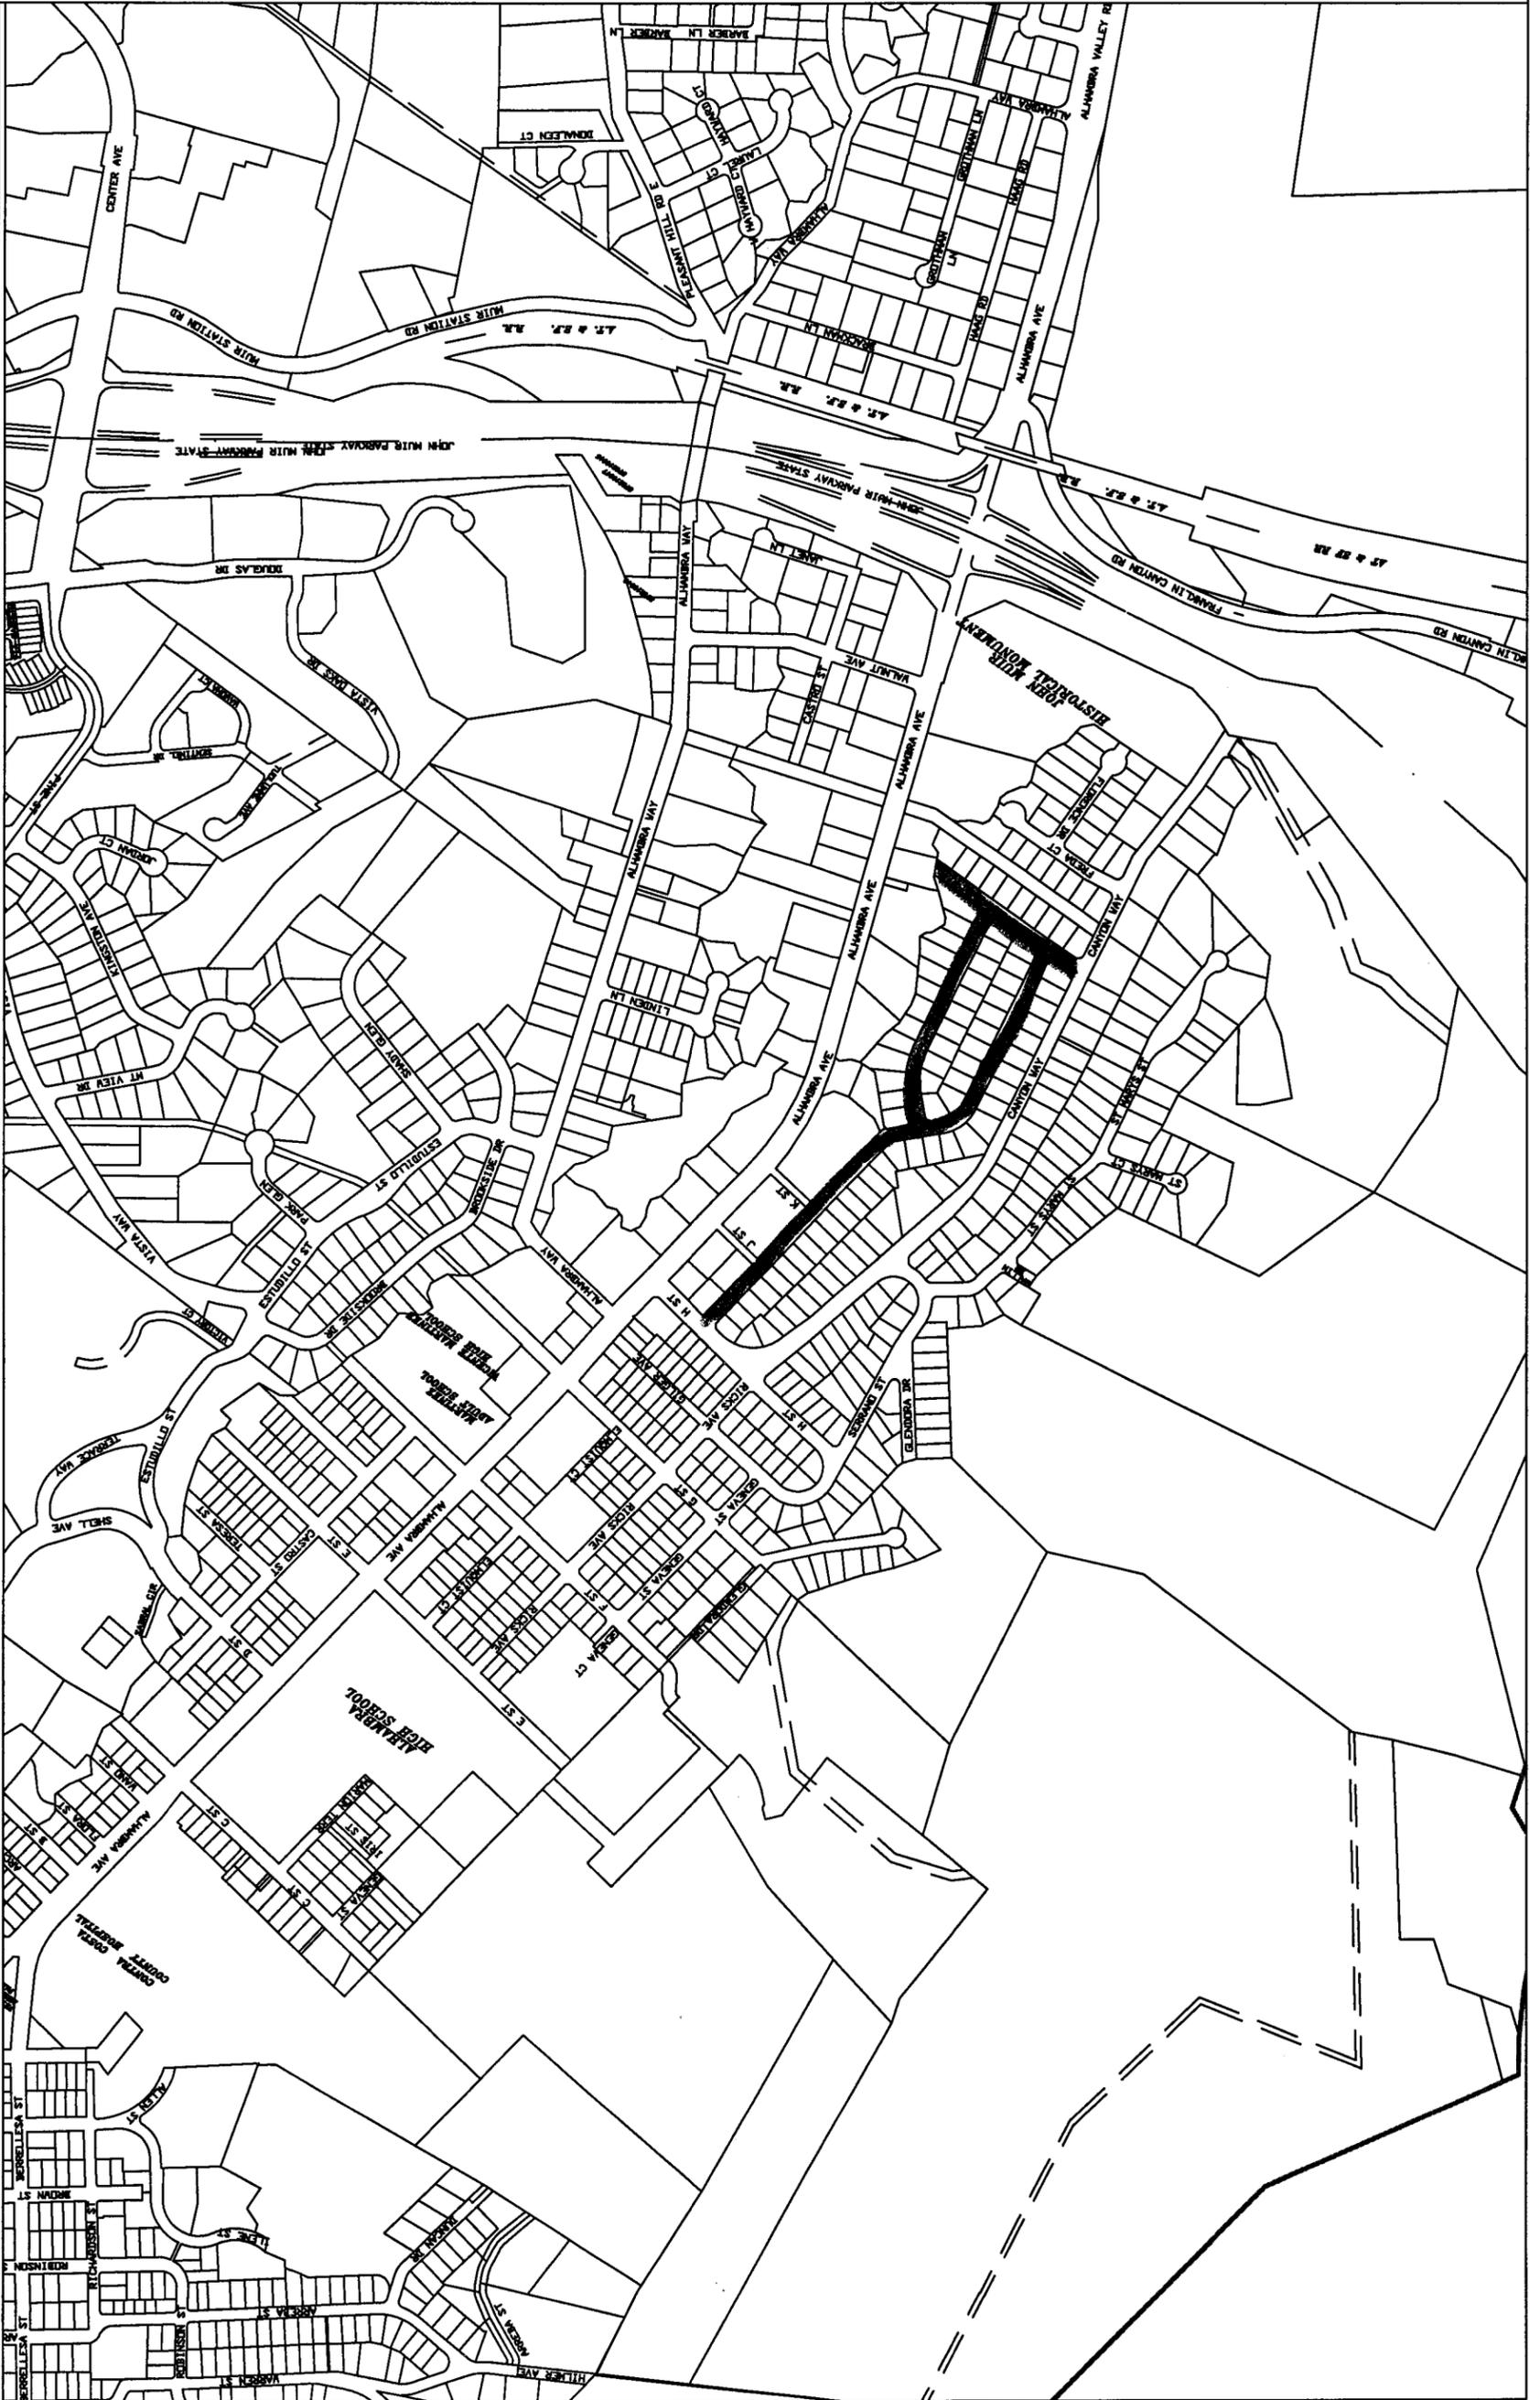


| NO. | REVISIONS DESCRIPTION | BY | DATE |
|-----|-----------------------|----|------|
| | | | |
| | | | |
| | | | |
| | | | |
| | | | |
| | | | |
| | | | |

DESIGN BY
CITY OF MARTINEZ
COMMUNITY DEVELOPMENT DEPARTMENT
525 HENRIETTA STREET
MARTINEZ, CALIFORNIA 94553

DATE:
Aug 2007

2007-08 CAPE SEAL PROJECT - LOCATION MAP
RAAP, EUCLID, ARROYO AREA

| | |
|--------------|--------|
| SCALE | 1"=80' |
| PROJECT NO. | C1032 |
| SHEET NO. | 1 |
| TOTAL SHEETS | OF 3 |

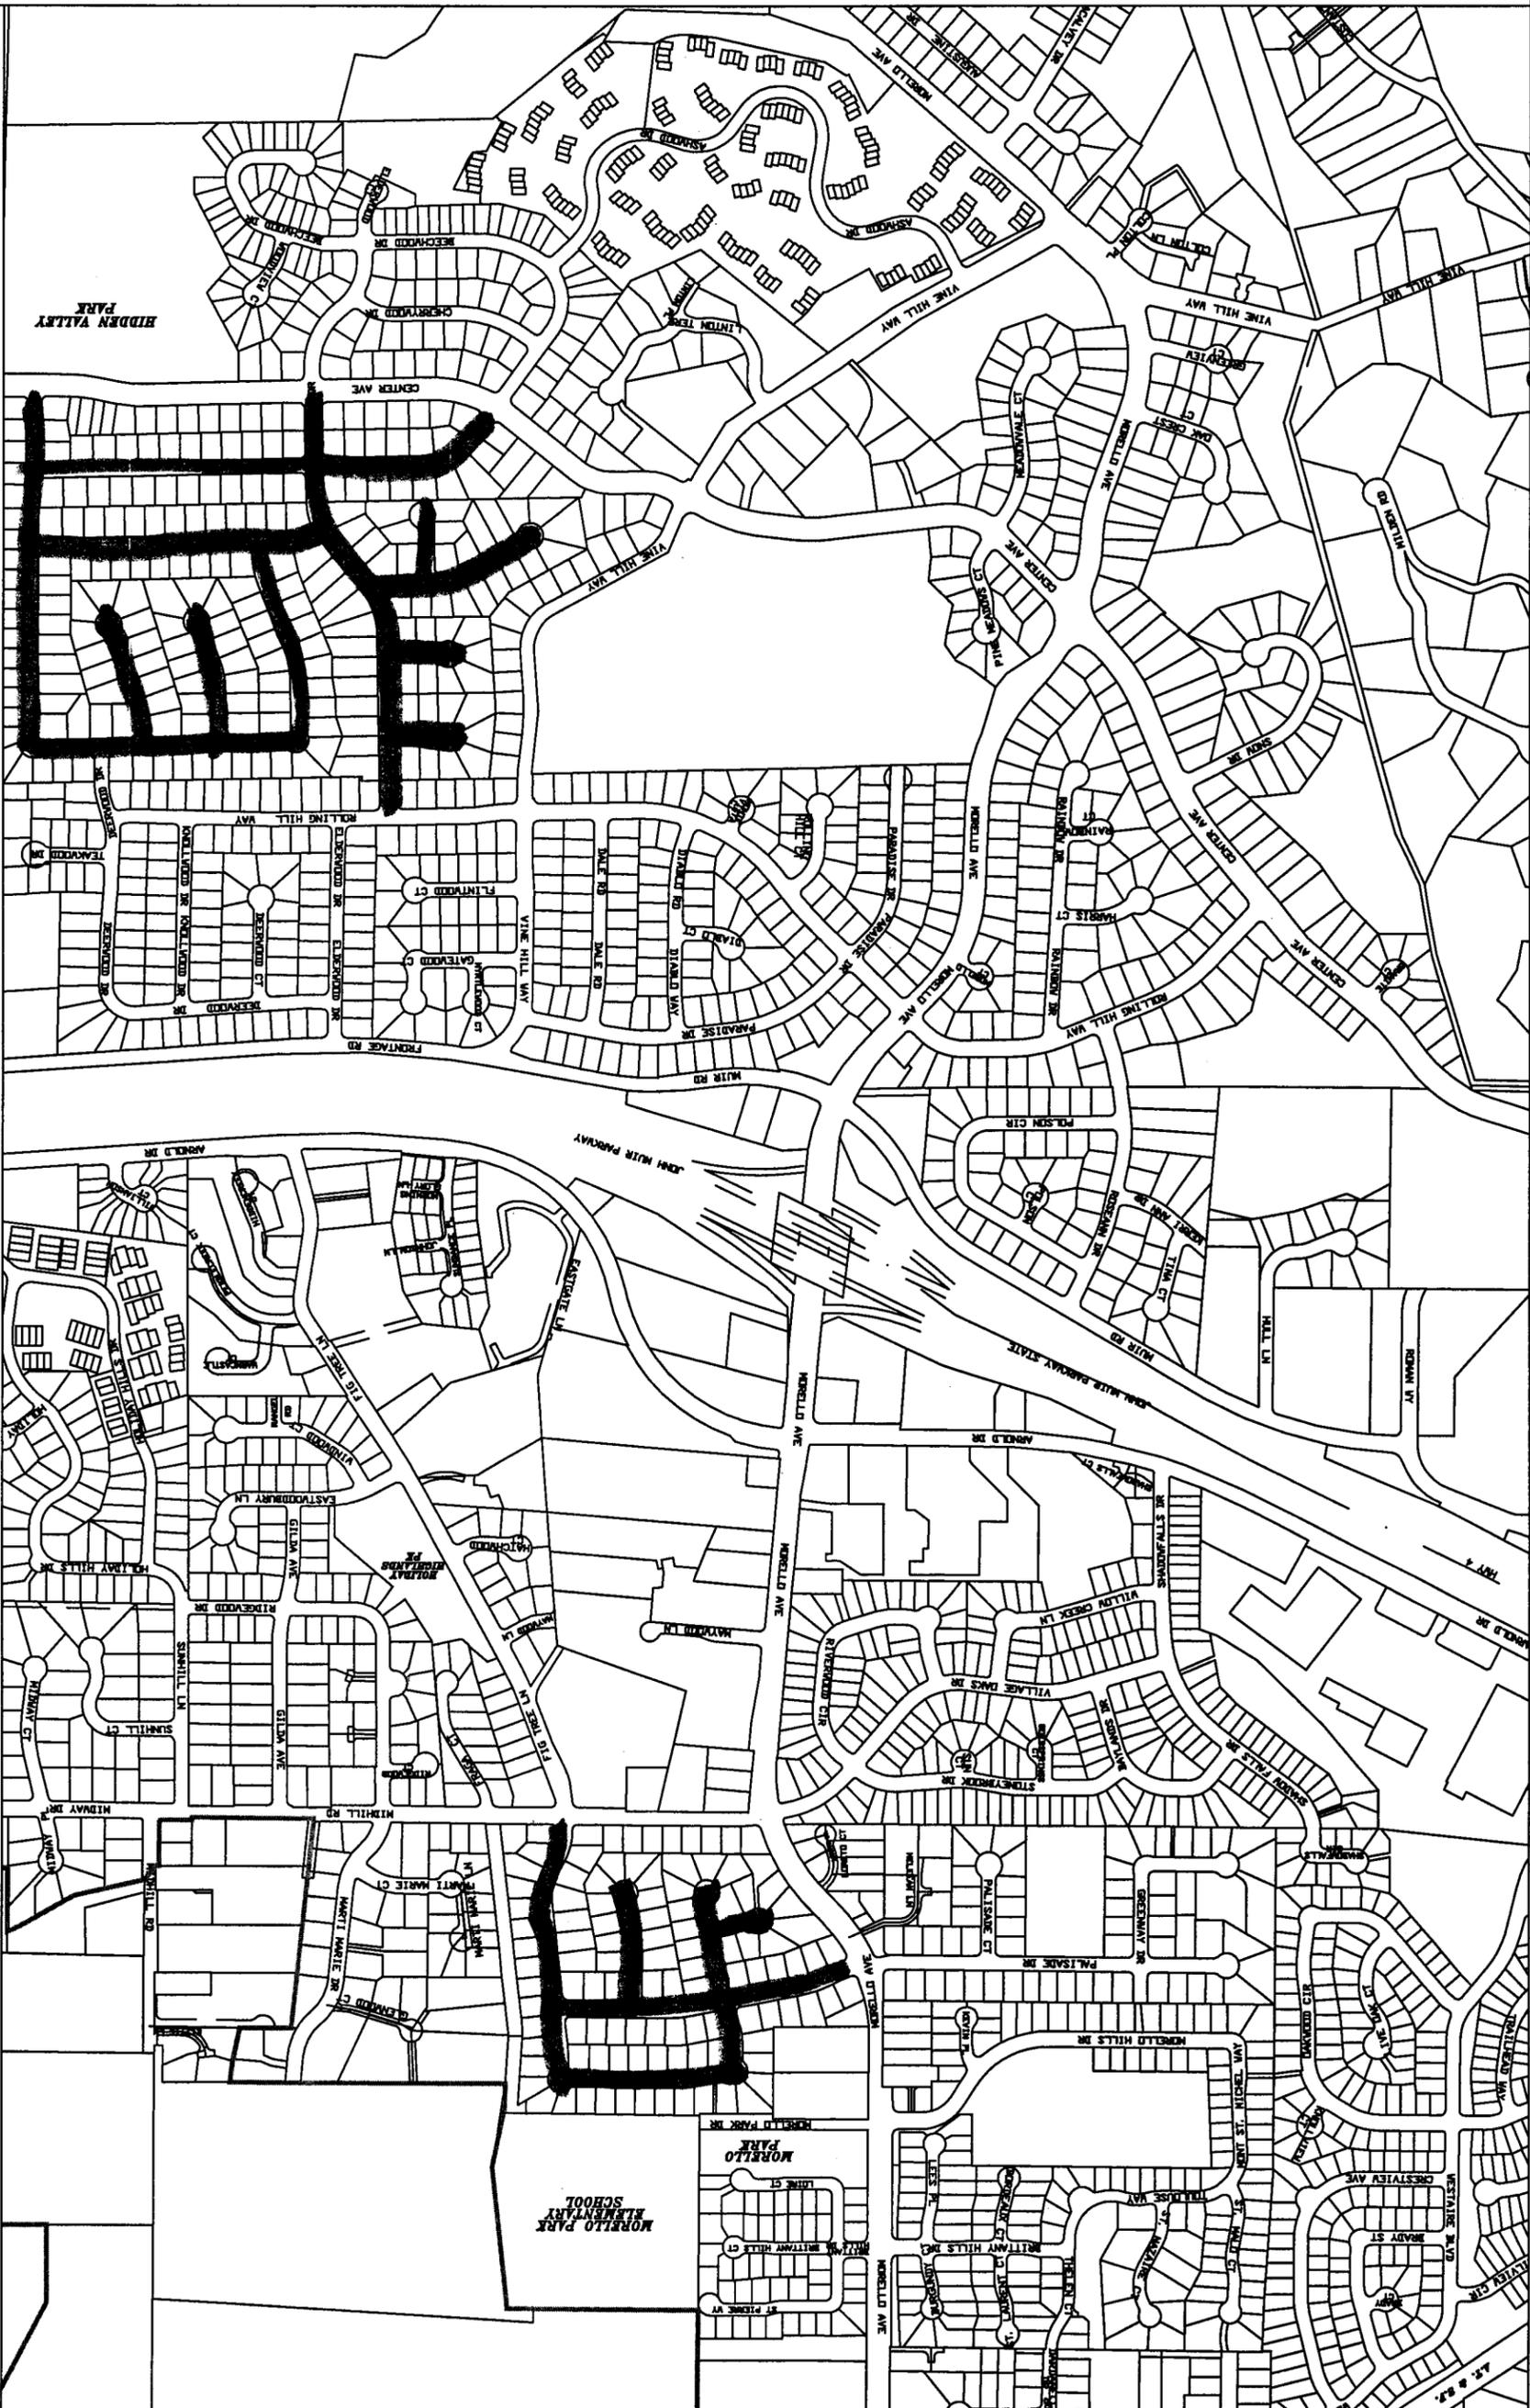

| NO. | REVISIONS | BY | DATE |
|-----|------------|----|----------|
| | DESIGN BY | JE | |
| | DRAWN BY | JE | |
| | CHECKED BY | JE | |
| | DATE | | AUG 2007 |

CITY OF MARTINEZ
COMMUNITY DEVELOPMENT DEPARTMENT
525 HENRIETTA STREET
MARTINEZ, CALIFORNIA 94553

2007-08 CAPE SEAL PROJECT - LOCATION MAP
HEAVENLY AND ELDERWOOD AREAS

| | |
|--------------|---------|
| SCALE | 1"=800' |
| PROJECT NO. | C1032 |
| SHEET NO. | 2 |
| TOTAL SHEETS | OF 3 |

