



**CITY OF MARTINEZ**

**CITY COUNCIL AGENDA  
April 16, 2008**

**TO:** Mayor and City Council  
**FROM:** Don Salts, Deputy Public Works Director  
**SUBJECT:** 2007-08 Paving Project  
**DATE:** April 4, 2008

**RECOMMENDATION:**

Adopt resolution accepting the 2007-08 Paving Project per contract documents and instruct the City Clerk to File a Notice of Completion and allocating the balance of the 2006-07 Traffic Congestion Relief funds.

**BACKGROUND:**

On October 3, 2007, a contract was awarded to MCK Services, Inc. for construction of the subject project as per contract plans and specifications for a total bid amount of 275,525.00. Three (3) Contract Change Orders for a total sum of \$10,010 were issued. The Final total price including said change orders and based on actual field measurements of constructed improvements is \$289,202.47.

Below is a summary of the Contact Change Orders. Funding for the Change Orders came from the project contingency.

1.	Install 200 sq. ft. side walk	\$ 3,300.00
2.	Remove miscellaneous concrete	\$ 1,210.00
3.	Pavement striping at various locations	\$ 5,500.00

The Contractor has submitted the Contractor Guarantee and the Maintenance Bond, and agrees to correct any defects as per specifications for a one-year period.

**FISCAL IMPACT:**

The project was completed within the funds allocated by City Council for this project. The project was funded with a combination of Gas Tax, Measure C and 2006-07 Traffic Congestion Relief (TCR) funds. The TCR funds must be expended by June 30, 2008. The initial allocation of TCR funds did not include the accrued interest of \$13,744.64. It is proposed to allocate the

additional TCR funds to this project. The remaining project balance of Gas Tax/Measure C funds will be carried forward to next year's paving project.

**ACTION:**

Adopt resolution and filing a notice of completion for 2007-08 Paving Project.

**APPROVED BY:**



City Manager

**APPROVED BY:**



Public Works Director

RESOLUTION NO. -08

ACCEPTING THE 2007-08 PAVING PROJECT PER CONTRACT DOCUMENTS  
AND INSTRUCTING THE CITY CLERK TO FILE A NOTICE OF  
COMPLETION AND ALLOCATING THE BALANCE OF THE 2006-07  
TRAFFIC CONGESTION RELIEF FUNDS

**WHEREAS**, the City of Martinez has heretofore entered into a contract with MCK Services, Inc. for certain work on the 2007-08 Paving Project and the Public Works Director has recommended acceptance of said work of improvement as completed in accordance with plans, specifications and approved change orders and correction lists, and in accordance with the final inspection of the Deputy Director of Public Works; and

**WHEREAS**, there is a request to allocate the balance of the 2006-07 traffic Congestion Relief funds to said project.

**NOW, THEREFORE, BE IT RESOLVED** by the City Council of Martinez that said work is hereby accepted as completed on this 16<sup>th</sup> day of April 2008.

**BE IT FURTHER RESOLVED** that the City Clerk, be and he is hereby directed to file a Notice of Completion on said project; and

**BE IT FURTHER RESOLVED** that the balance of the 2006-07 Traffic Congestion Relief funds are hereby allocated to said project.

\* \* \* \* \*


**I HEREBY CERTIFY** that the foregoing is a true and correct copy of a resolution duly adopted by the City Council of the City of Martinez at a Regular Meeting of said Council held on the 16<sup>th</sup> day of April, 2008 by the following vote:

AYES:


NOES:

ABSENT:

RICHARD G. HERNANDEZ, CITY CLERK  
CITY OF MARTINEZ


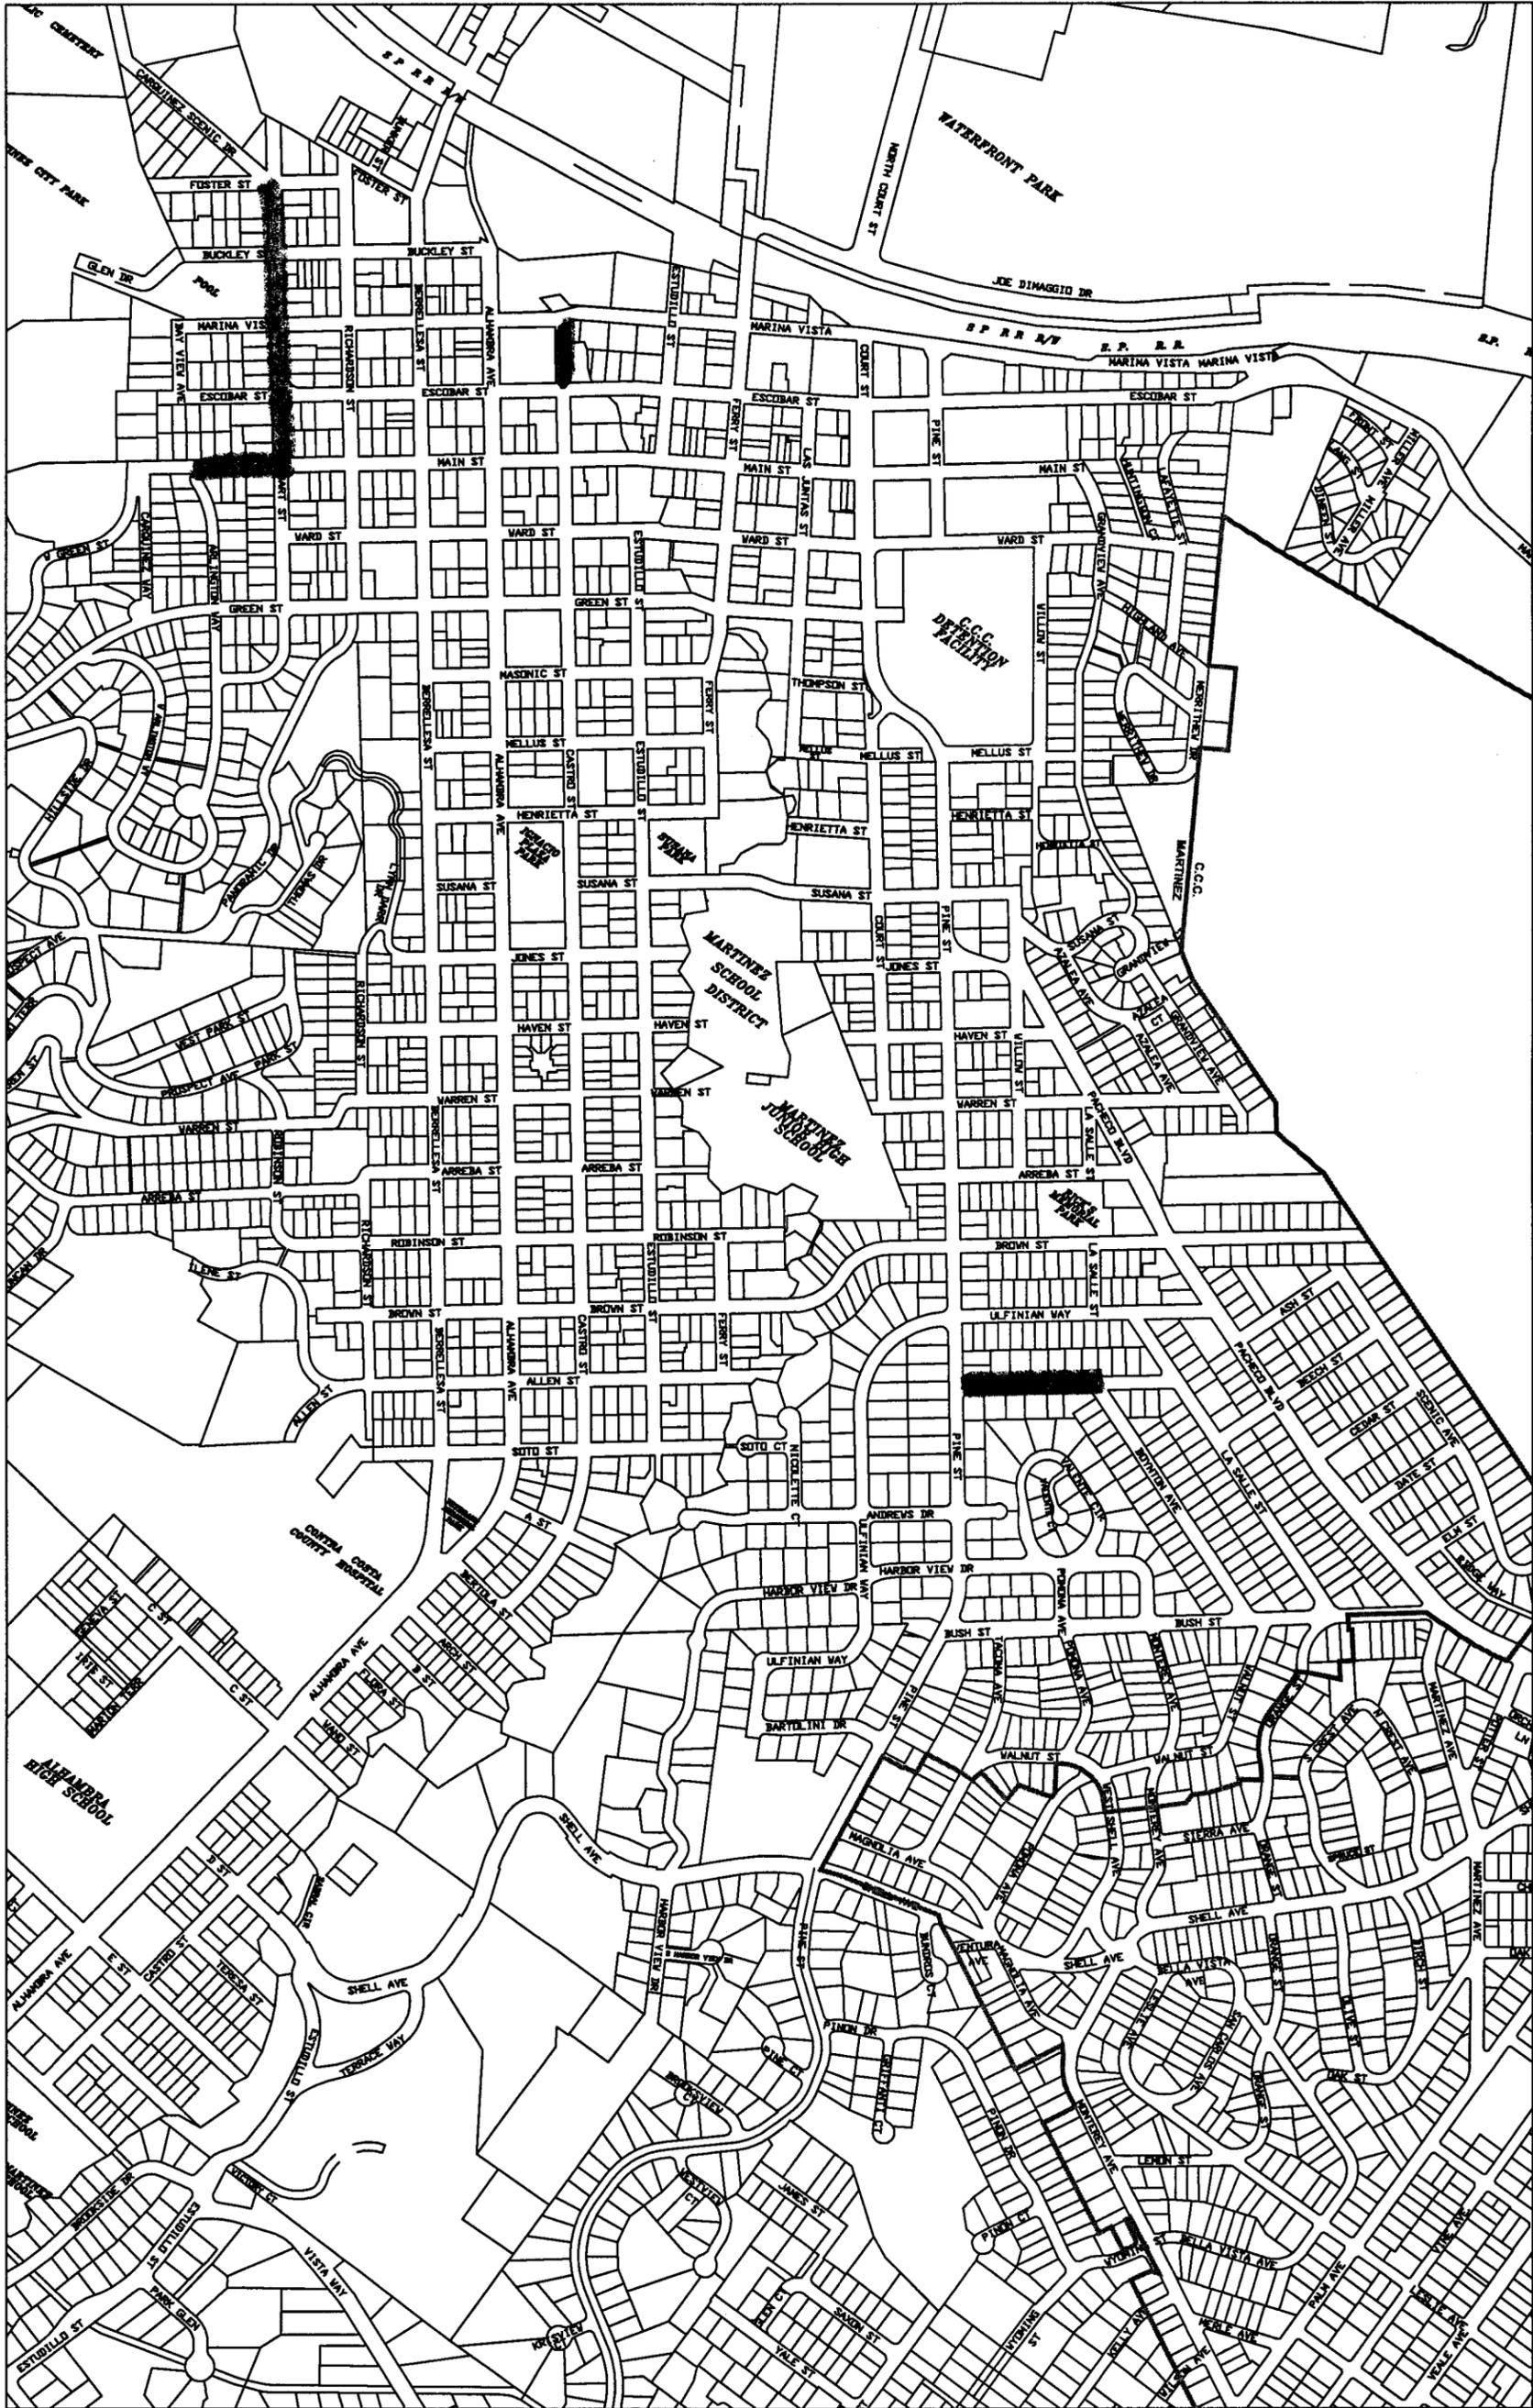


SCALE 1"=600'		PROJECT NO. C1082		TOTAL SHEETS 1 OF	
<b>2007-08 PAVING PROJECT - LOCATION MAP</b> <b>TALBART, MAIN, CASTRO, GREGORY STREETS</b>					
CITY OF MARTINEZ COMMUNITY DEVELOPMENT DEPARTMENT 825 HENRIETTA STREET MARTINEZ, CALIFORNIA 94553					
DESIGN BY	DATE	DESIGN BY	DATE	DESIGN BY	DATE
DRAWN BY		DRAWN BY		DRAWN BY	
CHECKED BY		CHECKED BY		CHECKED BY	
DATE		DATE		DATE	

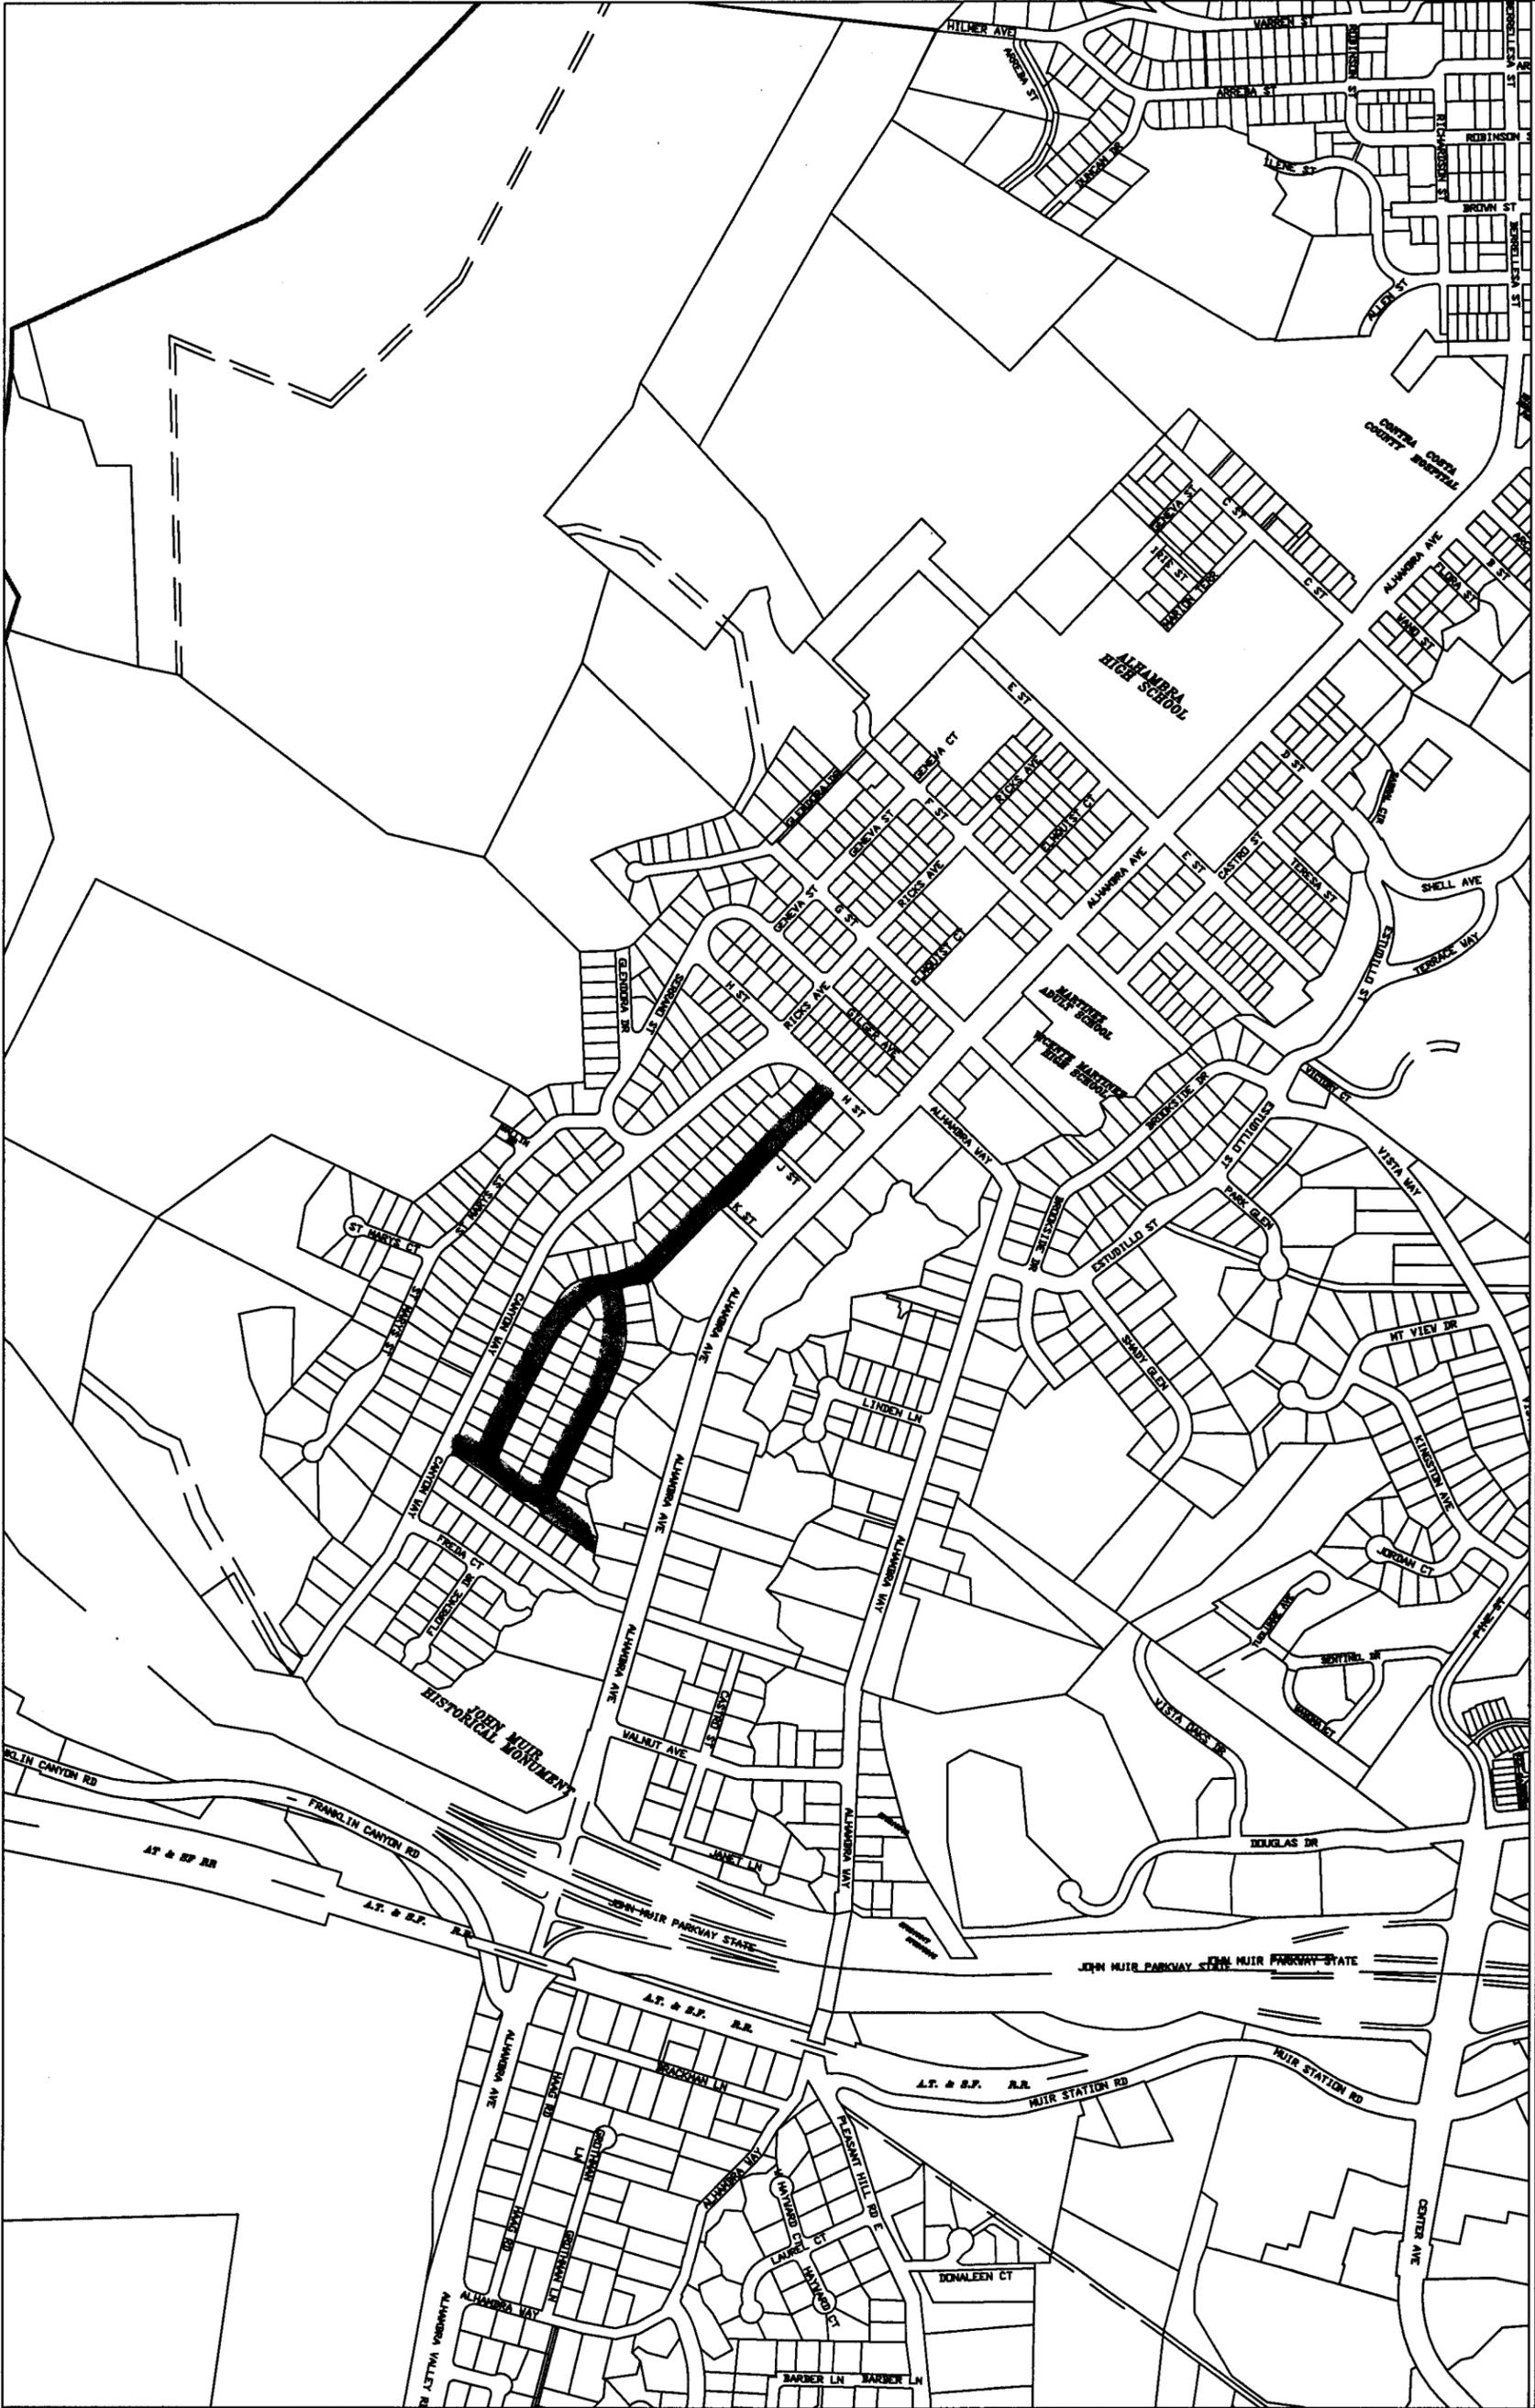

SCALE 1"=600'		PROJECT NO. C1032		SHEET NO. 2		TOTAL SHEETS 2		OF 2	
2007-08 PAVING PROJECT - LOCATION MAP RAAP, EUCLID, ARROYO AREA									
CITY OF MARTINEZ COMMUNITY DEVELOPMENT DEPARTMENT 525 HENRIETTA STREET MARTINEZ, CALIFORNIA 94553									
DESIGN BY JE		DRAWN BY JE		CHECKED BY JE		DATE Aug 2007		DATE: _____	
NO.	REVISIONS	DESCRIPTION	BY	DATE					



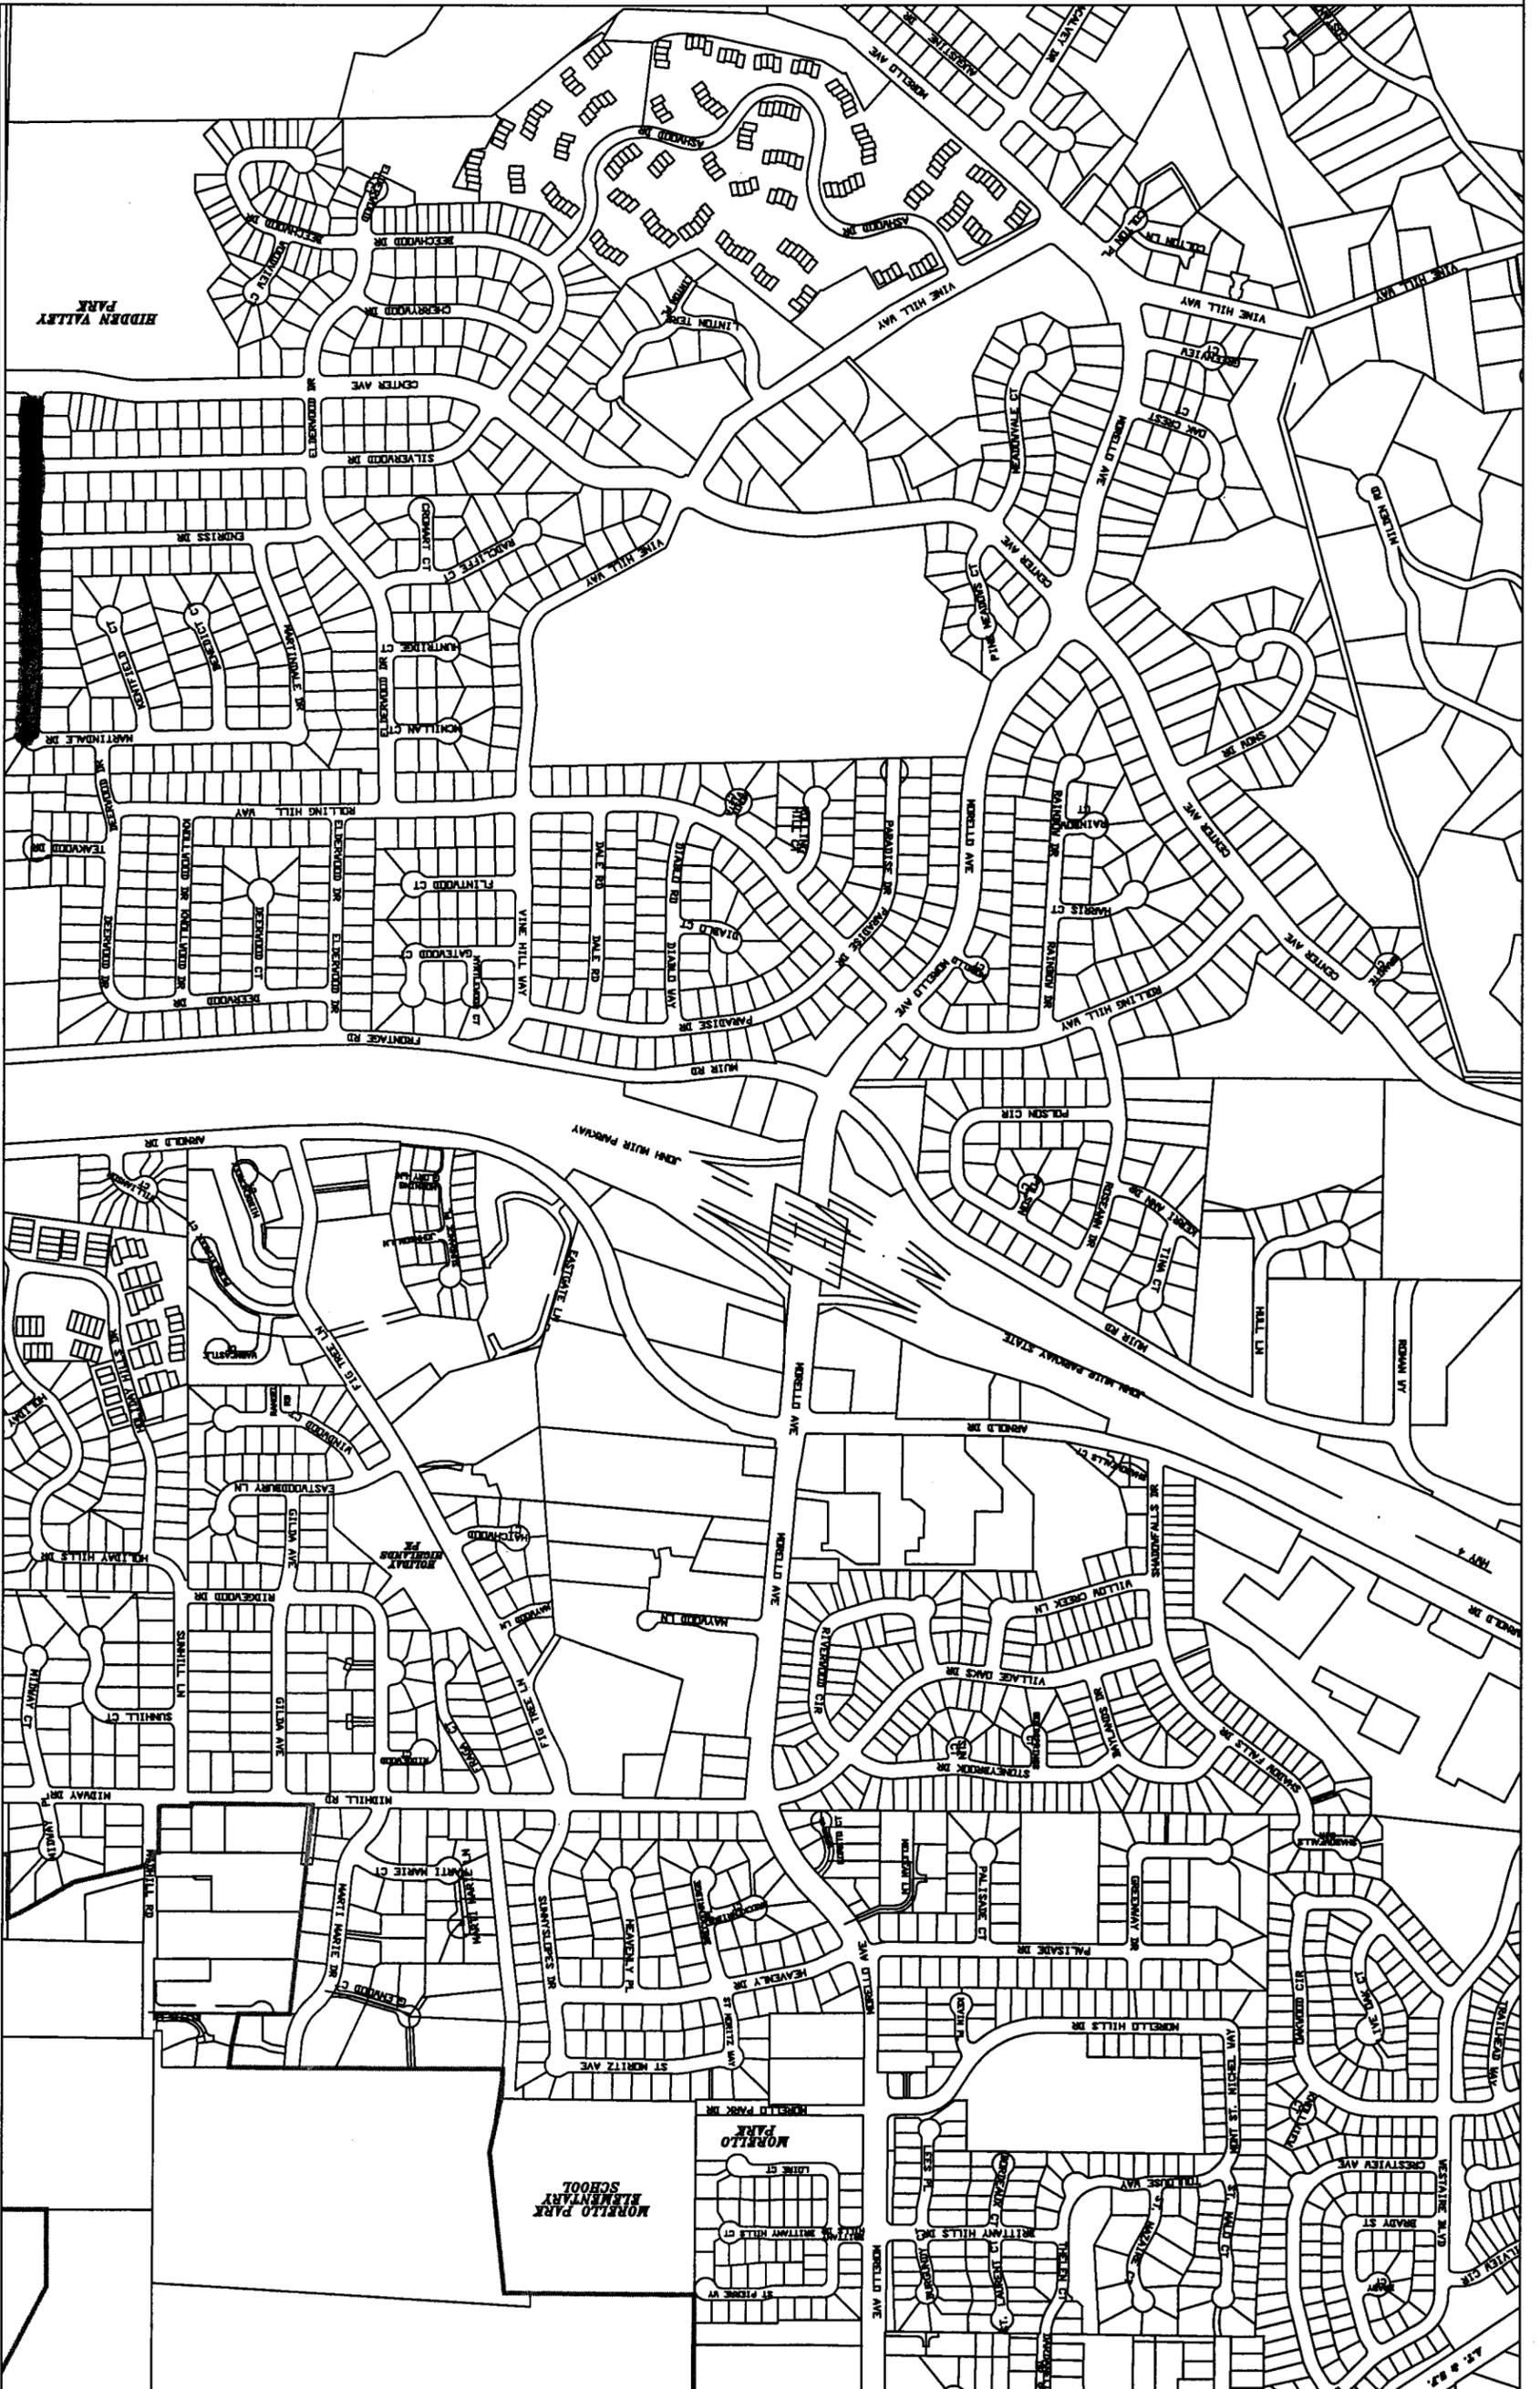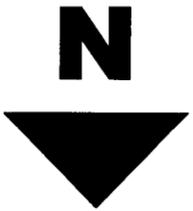

NO.	REVISIONS DESCRIPTION	BY	DATE

DESIGN BY  
DRAWN BY  
CHECKED BY  
DATE

CITY OF MARTINEZ  
COMMUNITY DEVELOPMENT DEPARTMENT  
828 HENRIETTA STREET  
MARTINEZ, CALIFORNIA 94553

2007-08 PAVING PROJECT - LOCATION MAP  
REDWOOD DRIVE AREA

SCALE	1"=800'
PROJECT NO.	CI032
SHEET NO.	4
TOTAL SHEETS	OF