

- Legend:**
-  Proposed length 4' wide sidewalk replacement
 -  Install Handicap Ramp




SIDEWALK LOCATION MAP

2009 SIDEWALK REPLACEMENT PROJECT
 City of Martinez CDBG-R GRANT

Date: 5/11/09
 Scale: NTS

Sheet
3
 of 6

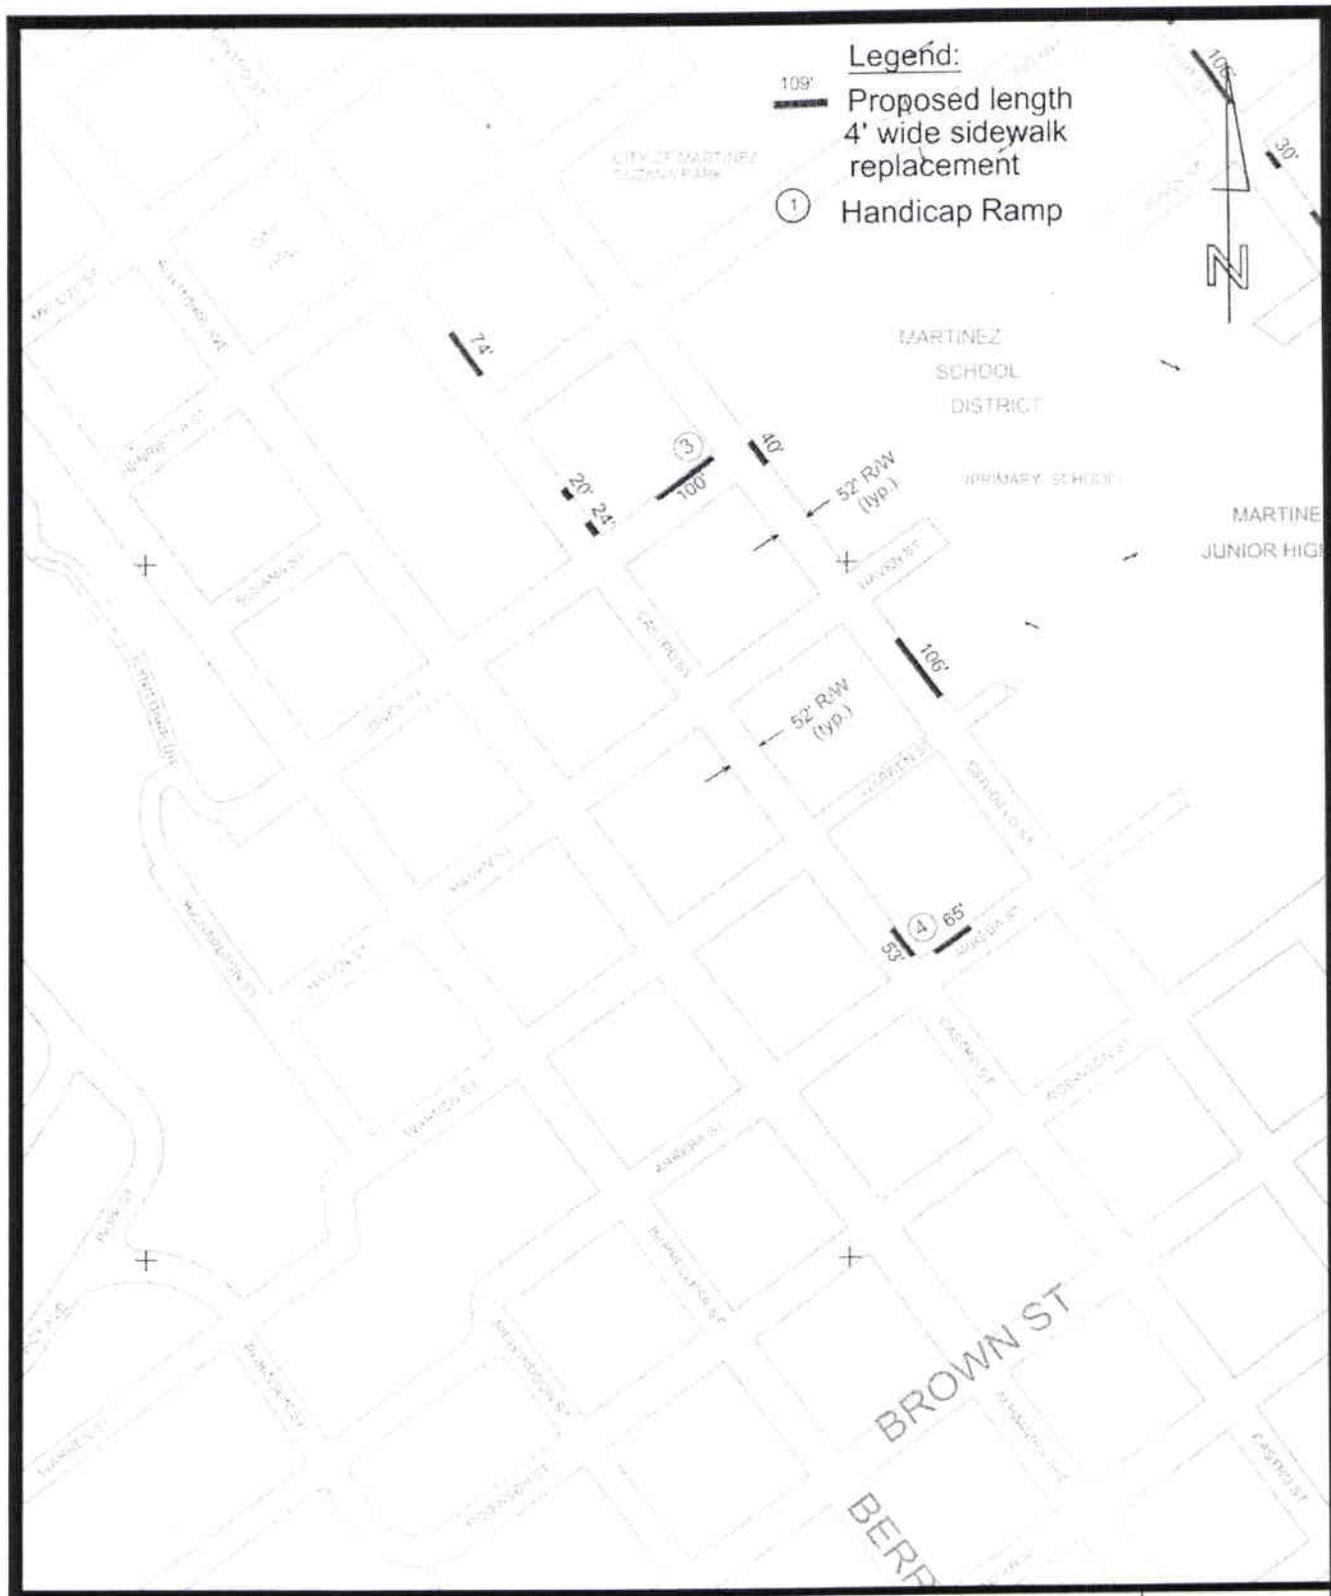

Legend:
 109' — Proposed length 4' wide sidewalk replacement
 (1) — Handicap Ramp



SIDEWALK LOCATION MAP

2009 SIDEWALK REPLACEMENT PROJECT
 City of Martinez CDBG-R GRANT

Date: 7/7/09
 Scale: NTS

Sheet
4
 of 6