

# Martinez Library ~ Conceptual Design

BARRY VOLKMANN  
ARCHITECTS

*Celebrating a history of service to the Community,  
Preparing for the Future*



# Martinez Library ~ *Conceptual Design*

BARRY VOLKMANN  
ARCHITECTS


## Design Considerations



## Design Considerations

### *Measure 'H':*

- Renovate and expand the Library
- Create a Children's Program Area
- Improve disabled access

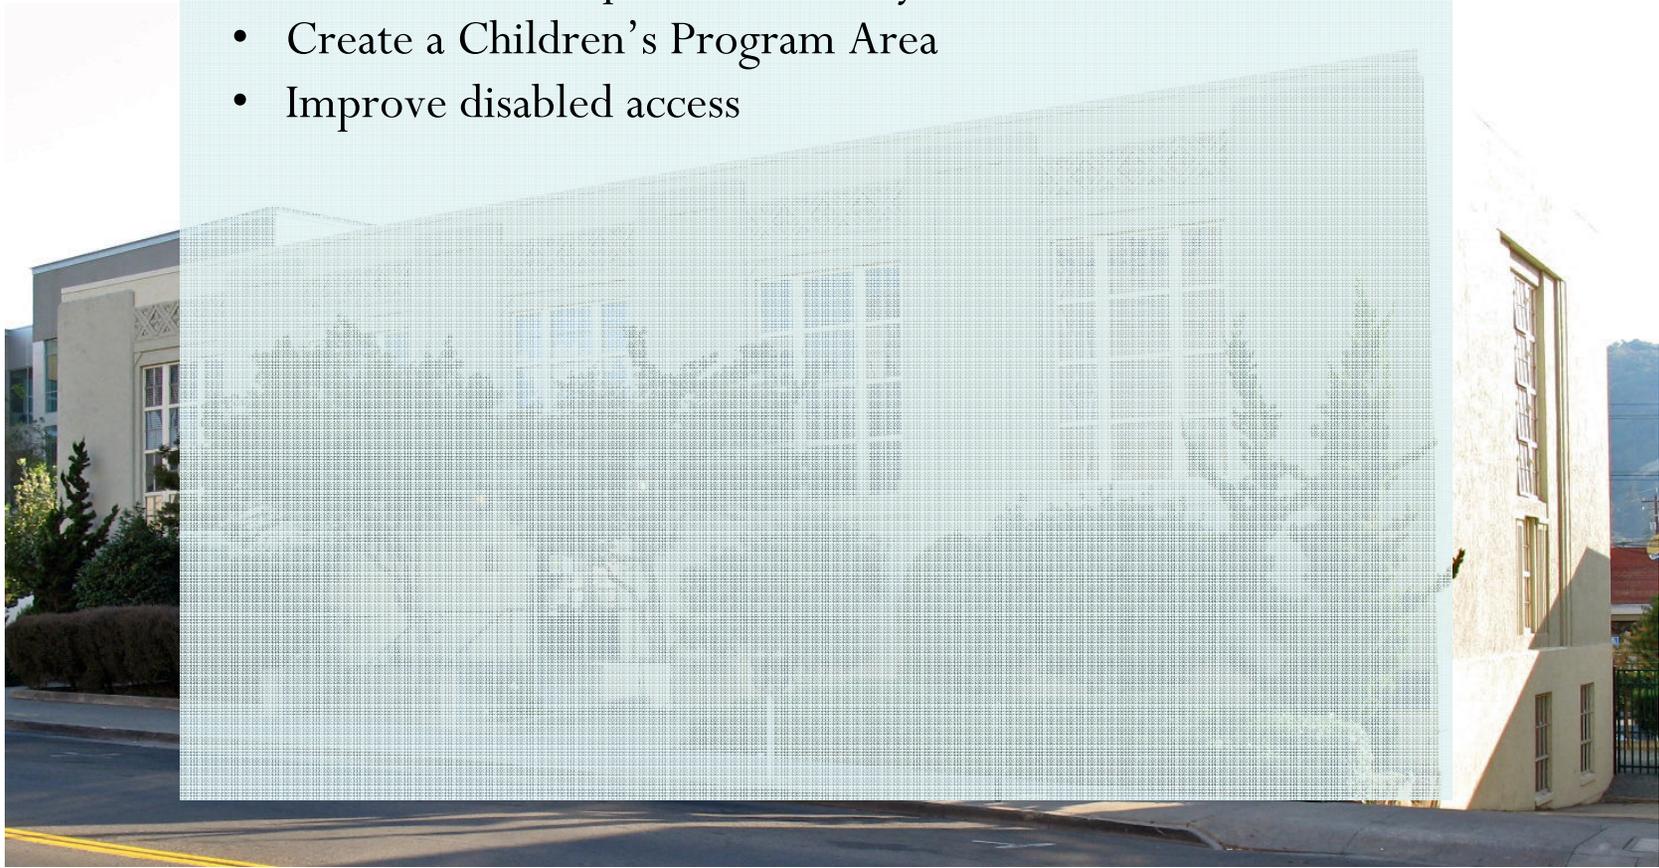


## Design Considerations

### *Measure 'H':*

- Renovate and expand the Library
- Create a Children's Program Area
- Improve disabled access

### *User Surveys & Interviews*

- Library Users, Staff, Friends of the Martinez Library

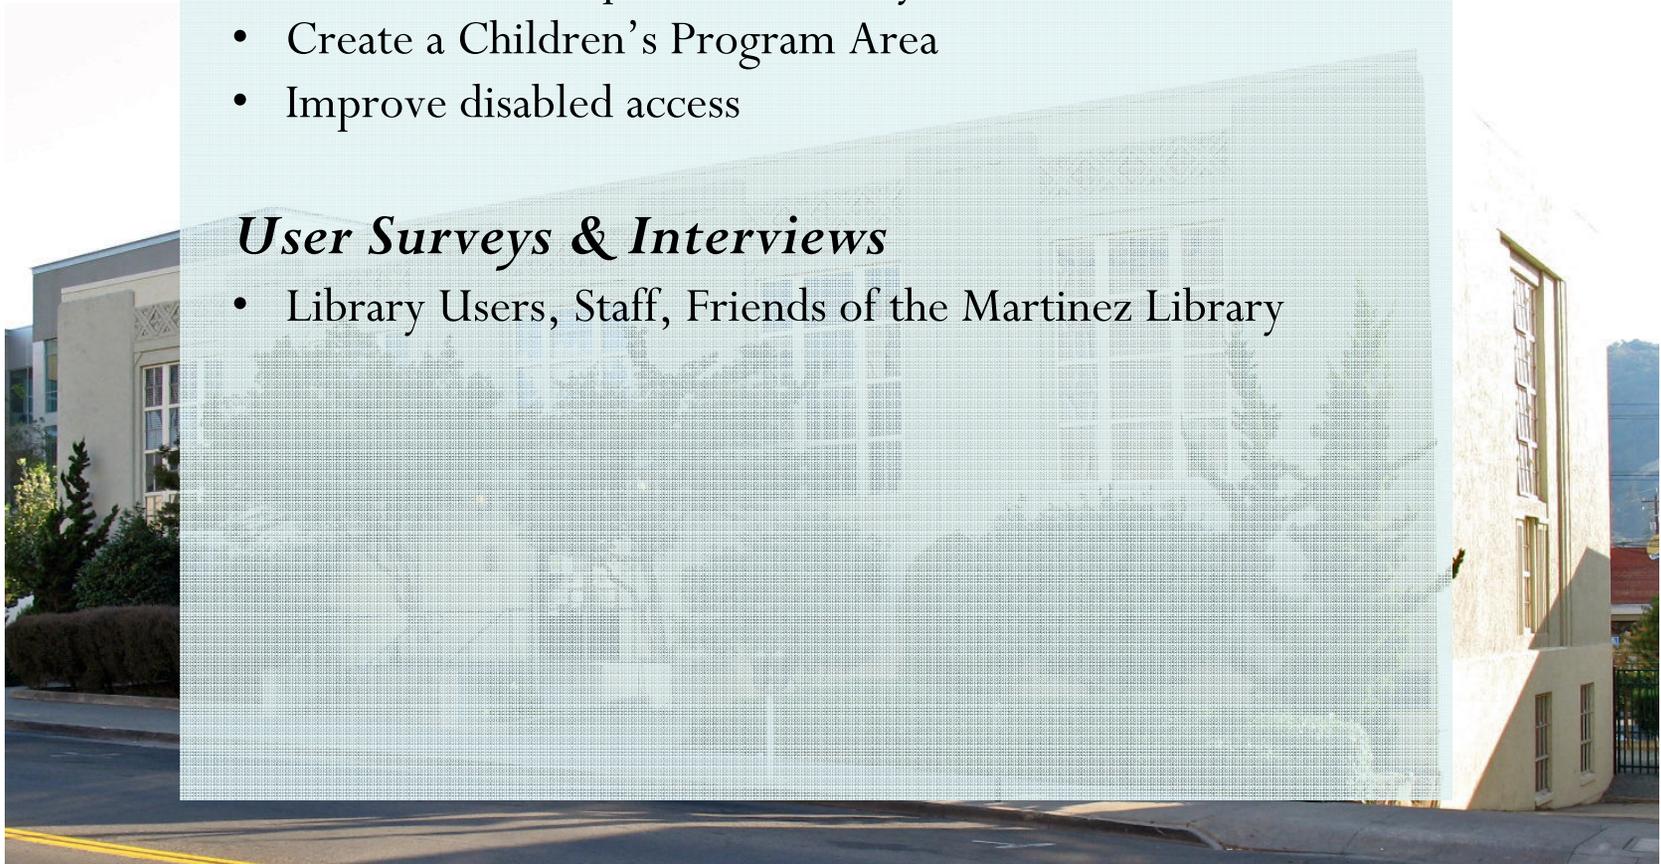

## Design Considerations

### *Measure 'H':*


- Renovate and expand the Library
- Create a Children's Program Area
- Improve disabled access

### *User Surveys & Interviews*

- Library Users, Staff, Friends of the Martinez Library


### *Historical Significance*

- Listed on National Register of Historic Places
- Follow U.S. Secretary of Interior's Preservation Guidelines
- Preserve character and distinctive features
- Preservation – Renovation – Rehabilitation

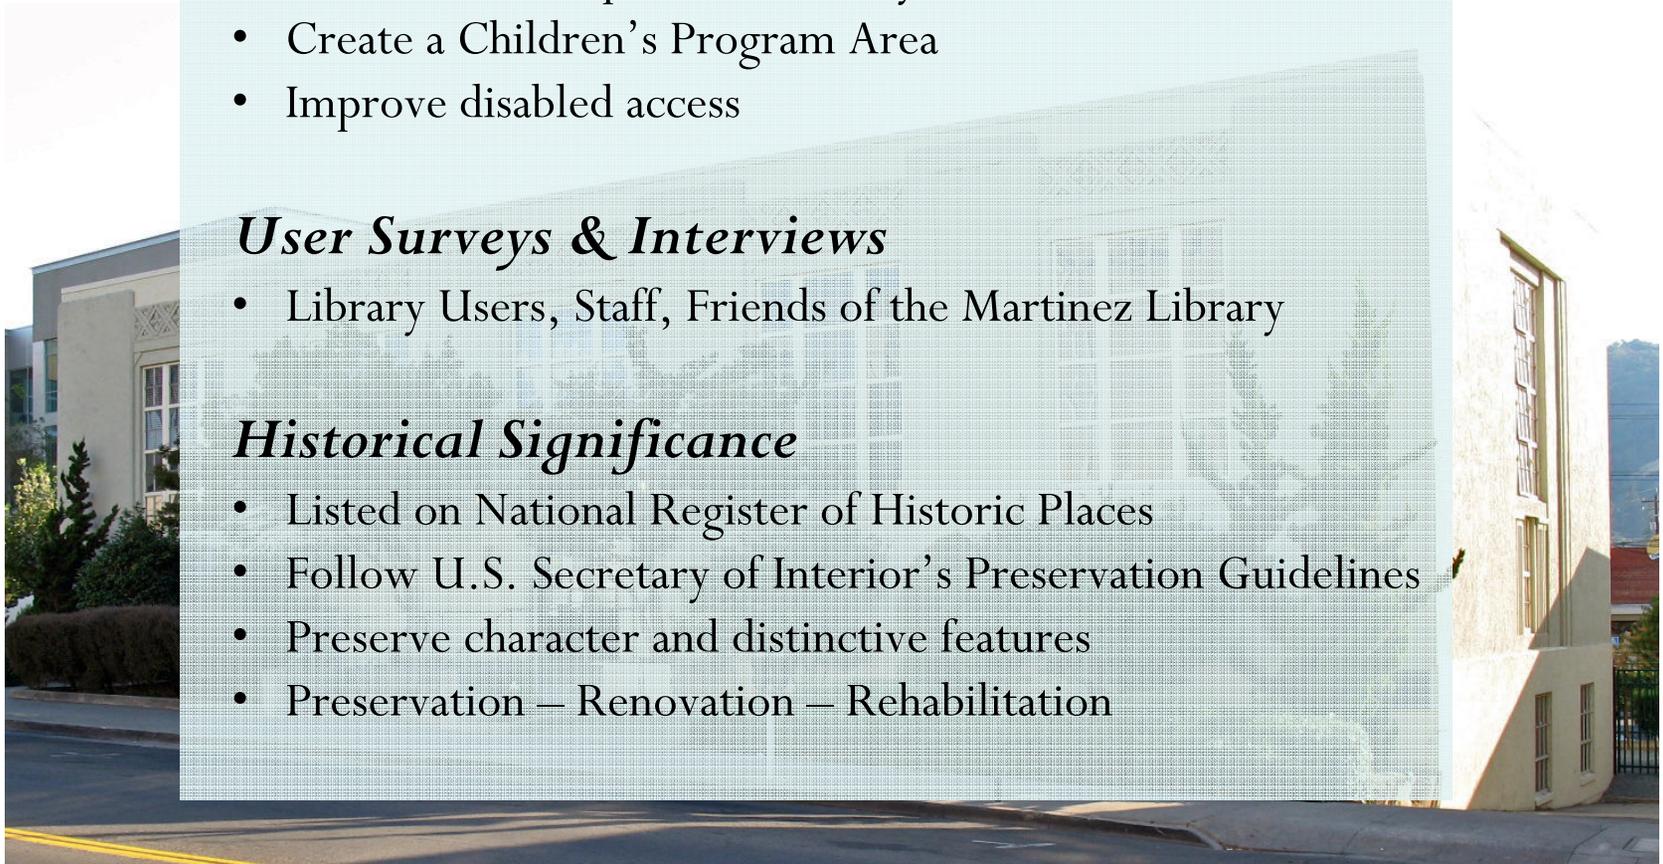


# Martinez Library ~ Conceptual Design

Main Level

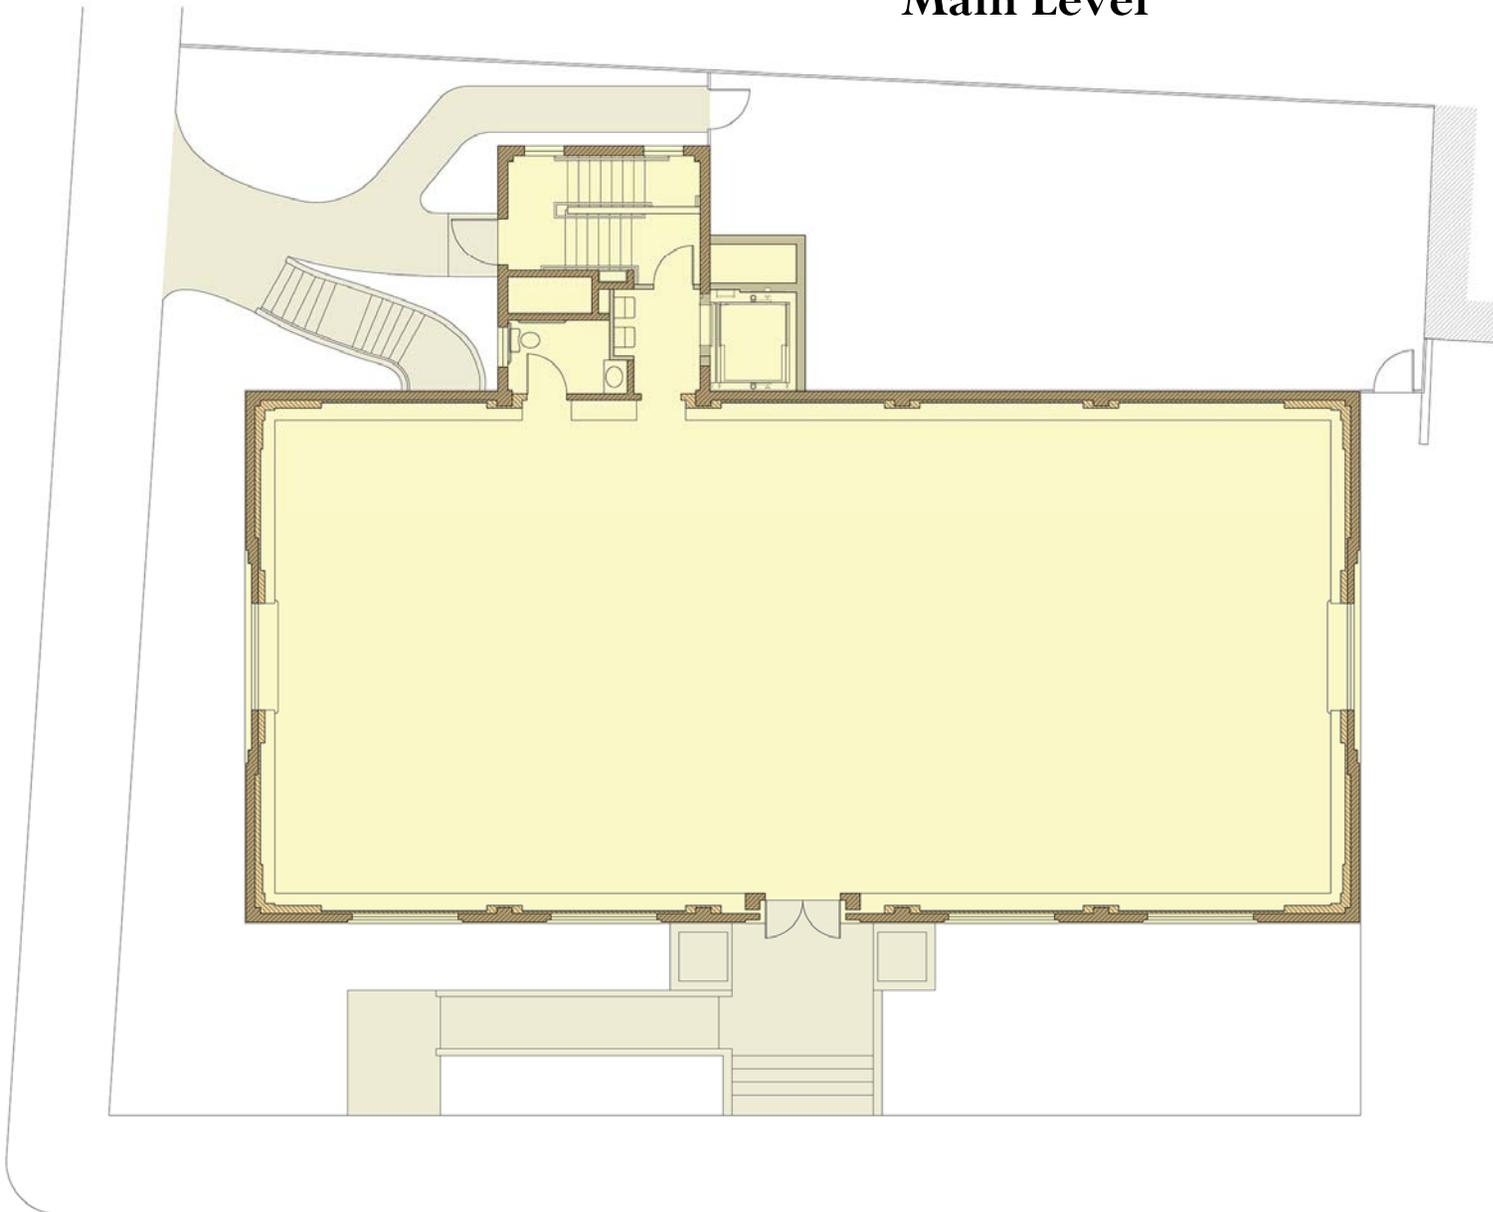


# Martinez Library ~ Conceptual Design

Main Level

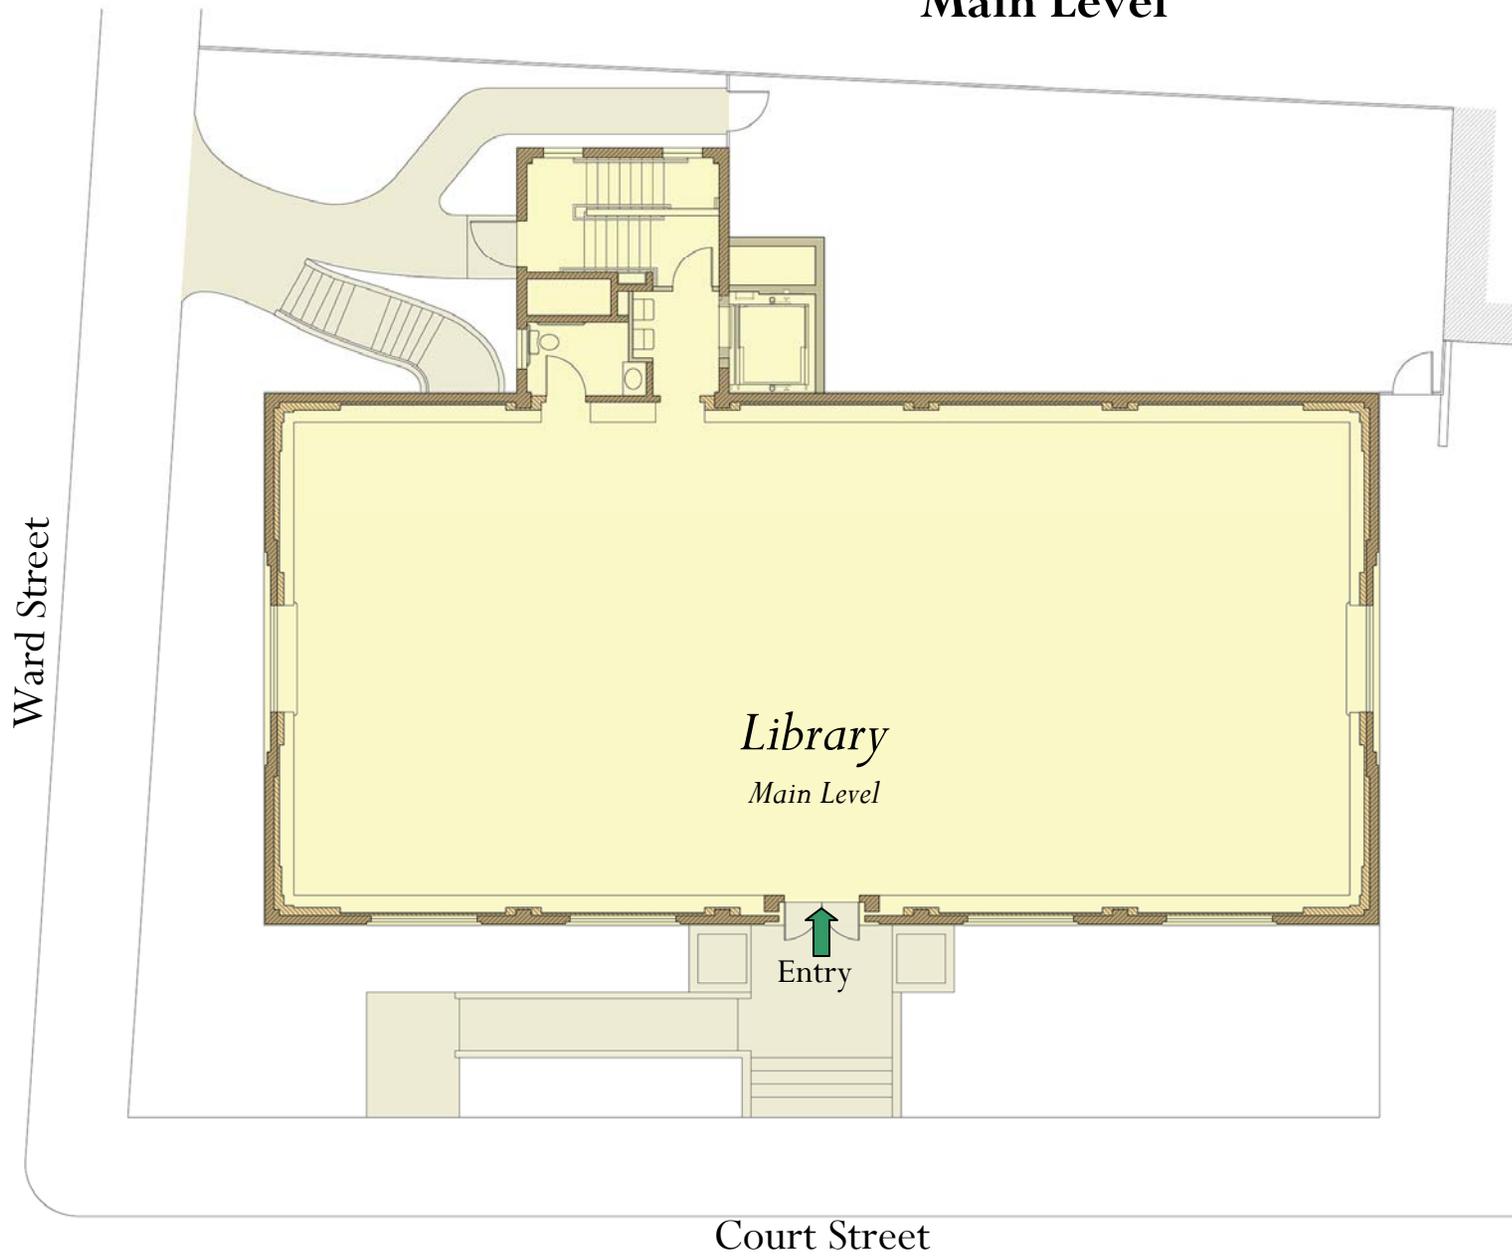


# Martinez Library ~ Conceptual Design

Main Level

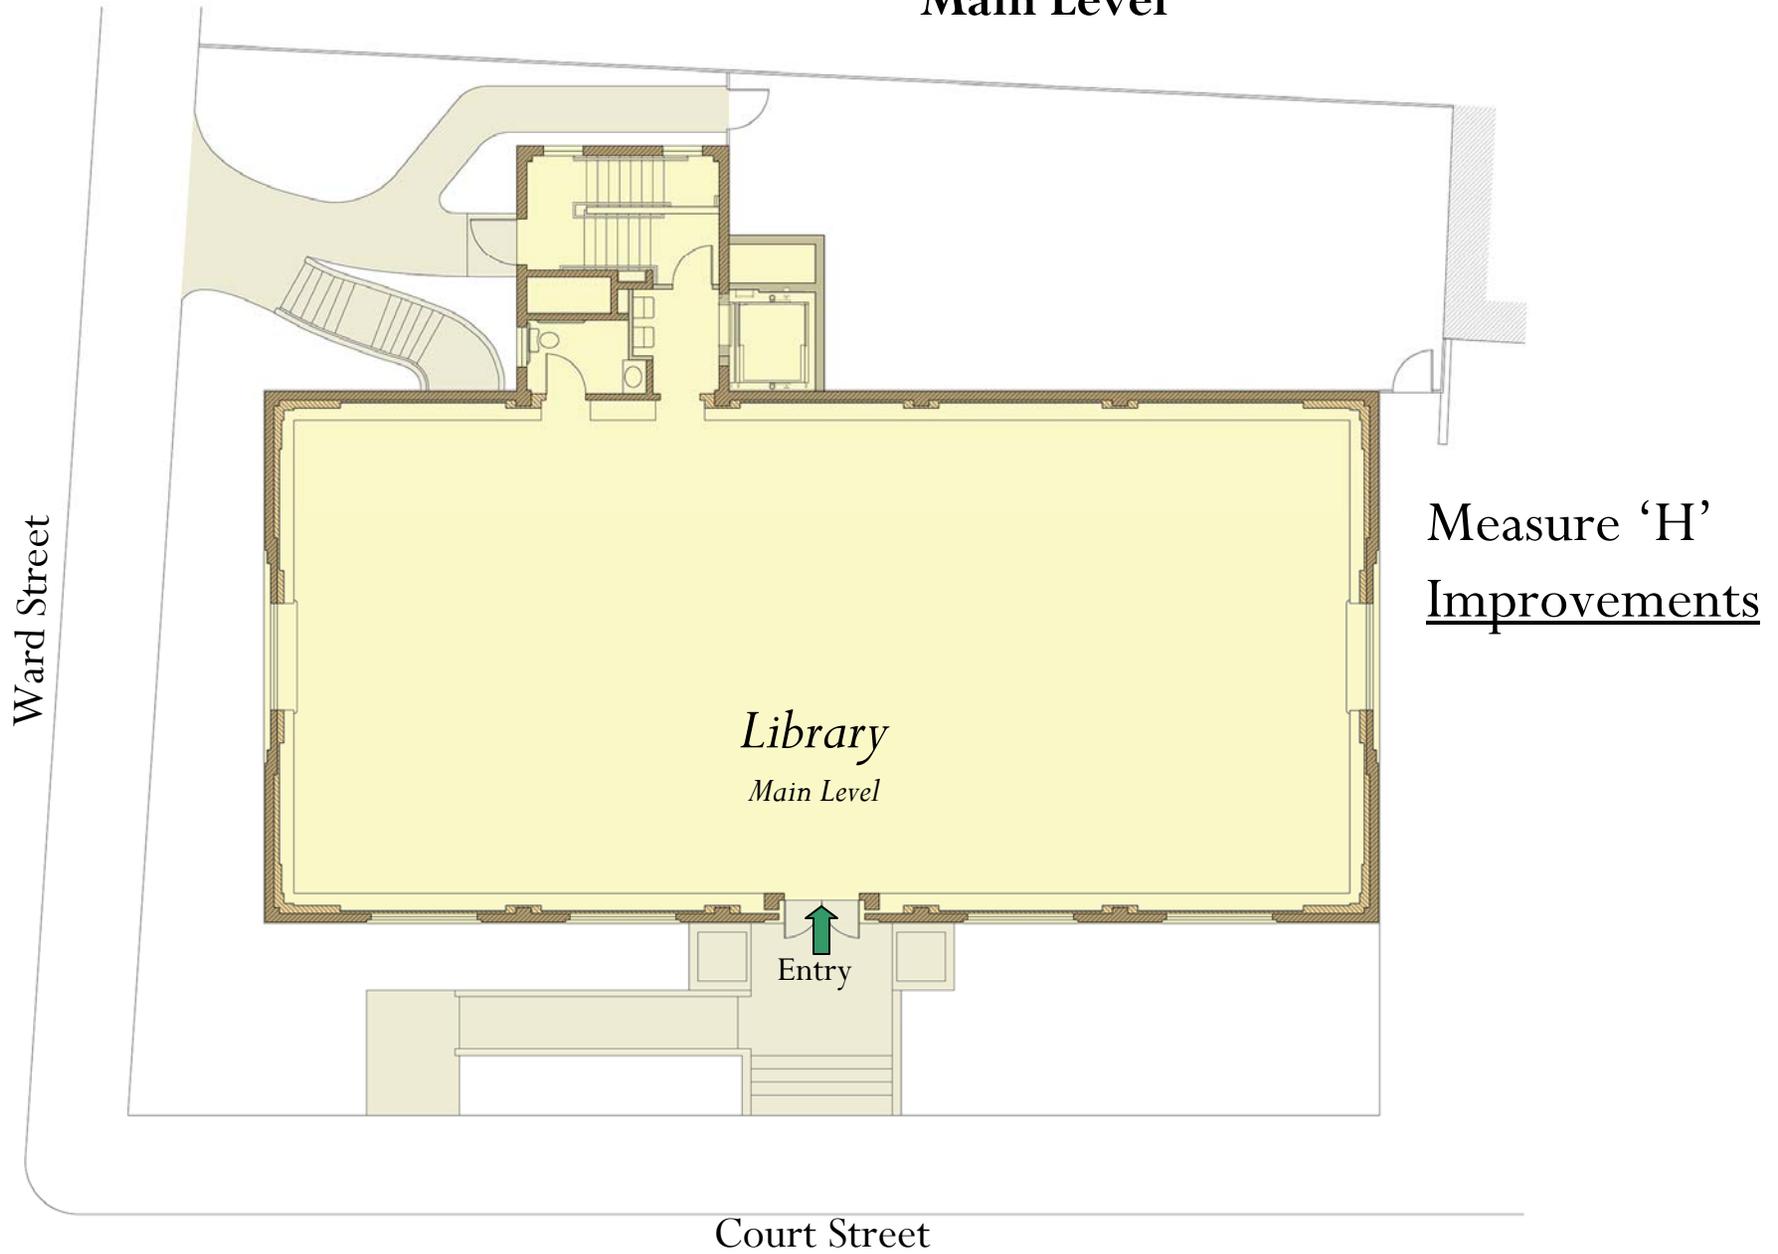


# Martinez Library ~ Conceptual Design

Main Level

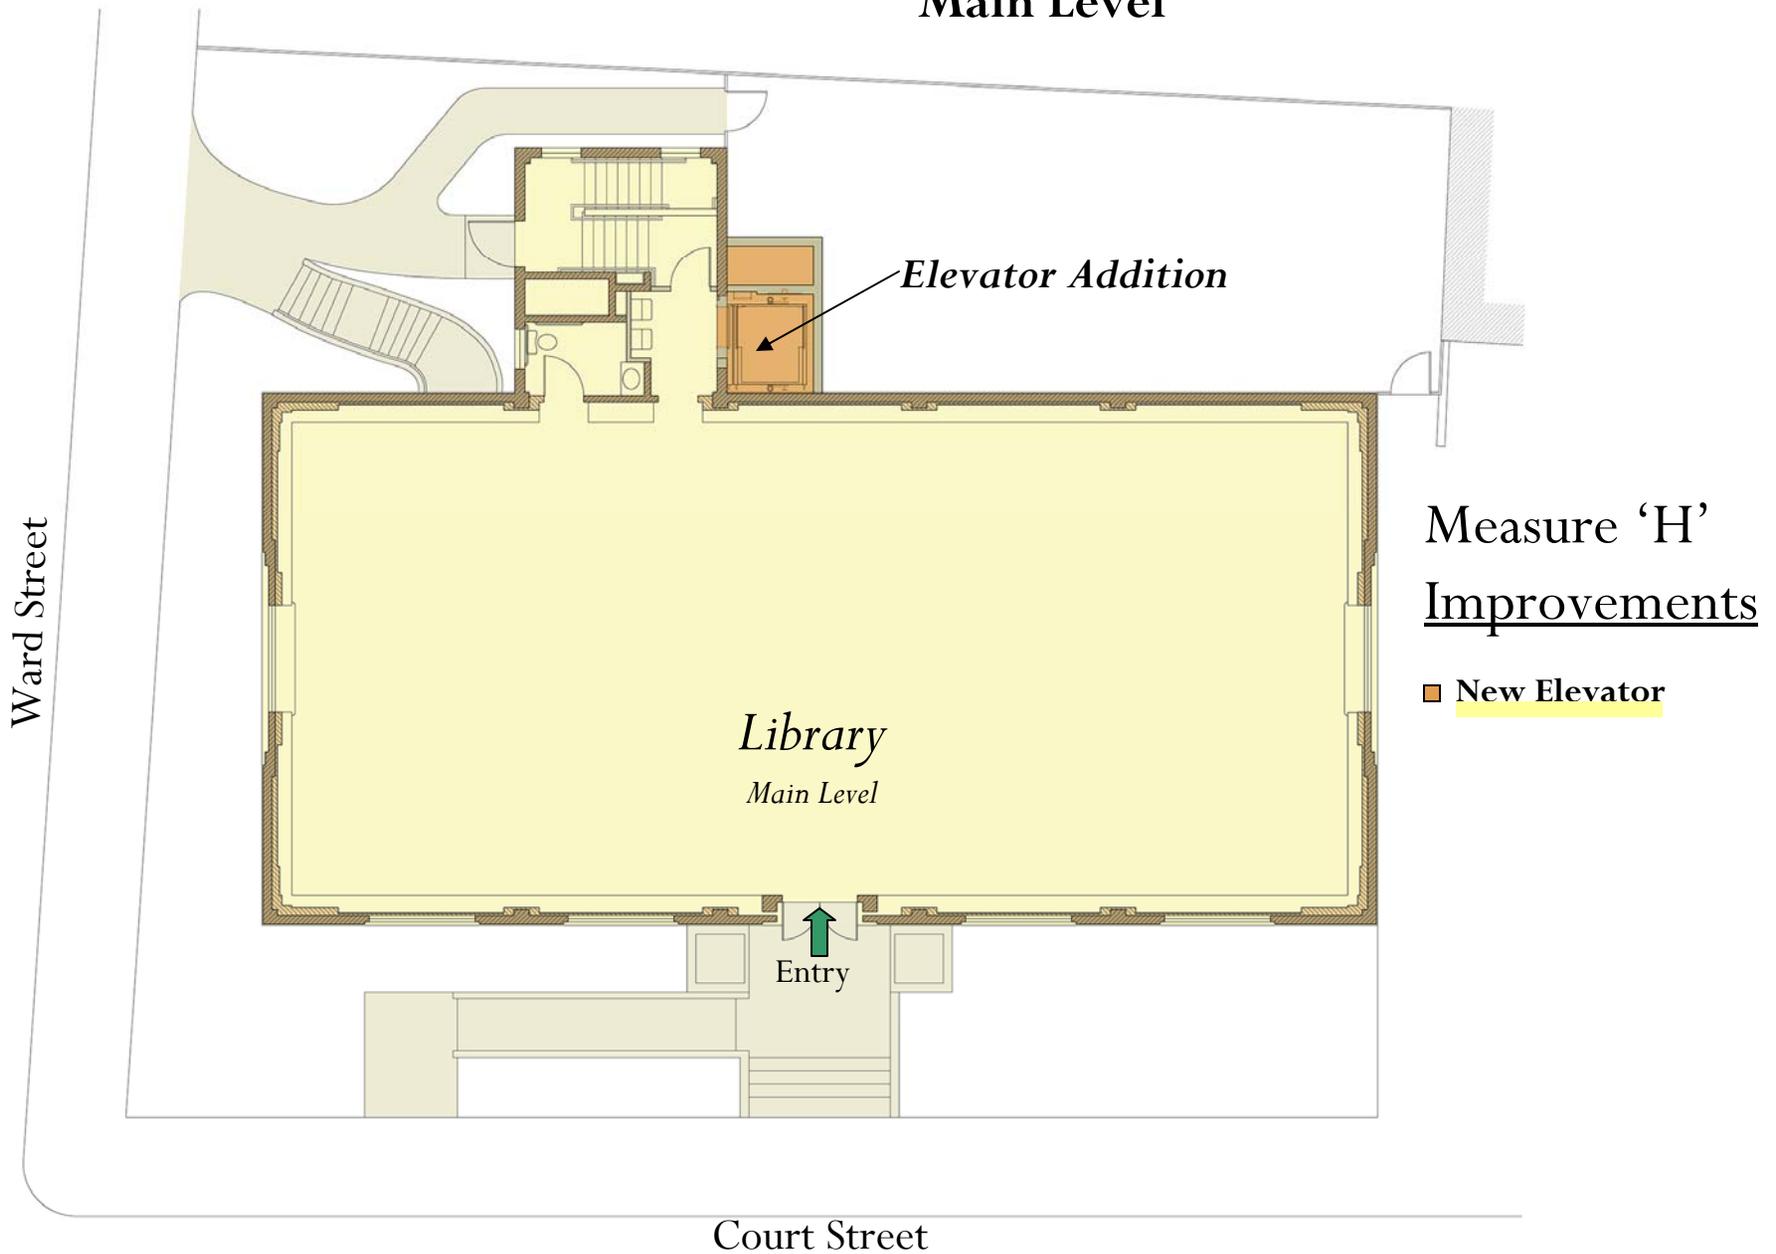


# Martinez Library ~ Conceptual Design

## Main Level

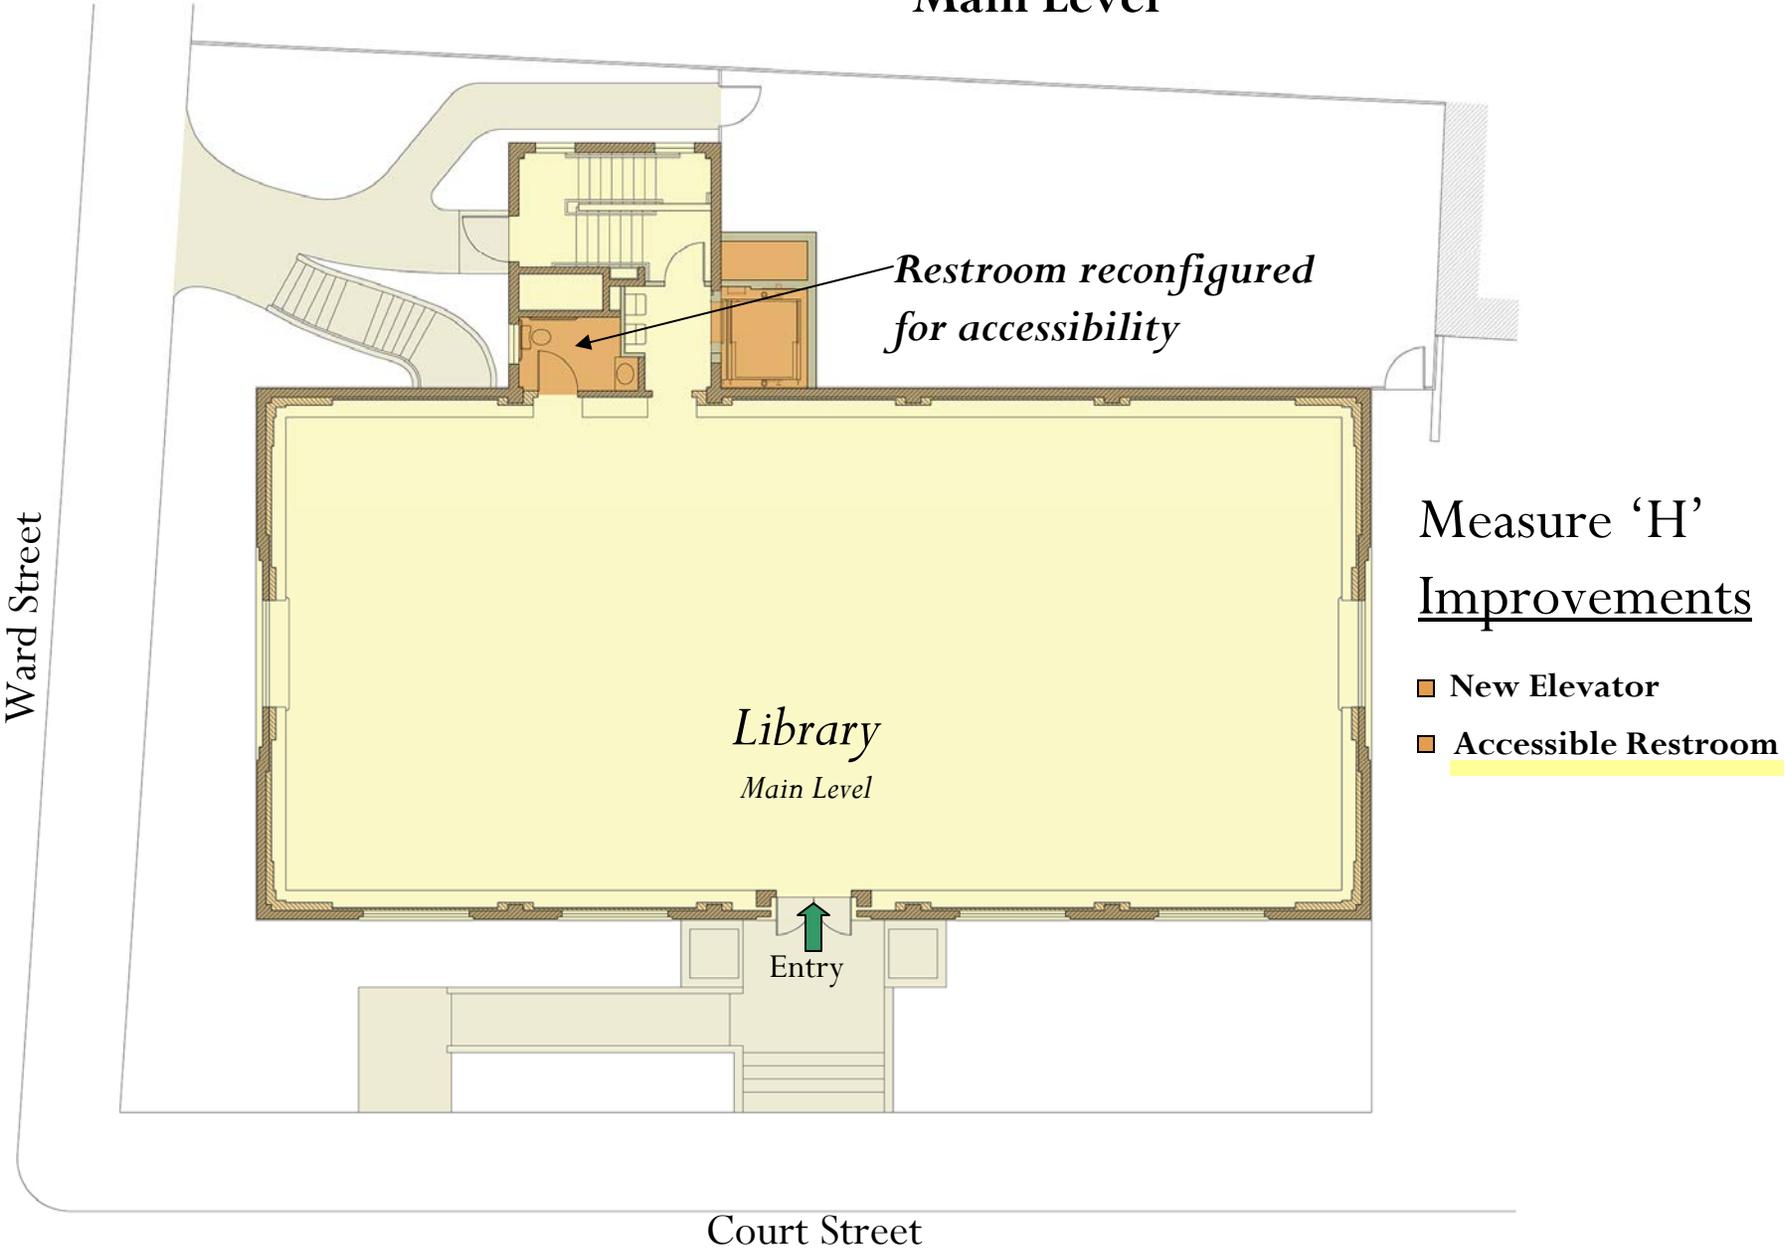


# Martinez Library ~ Conceptual Design

## Main Level

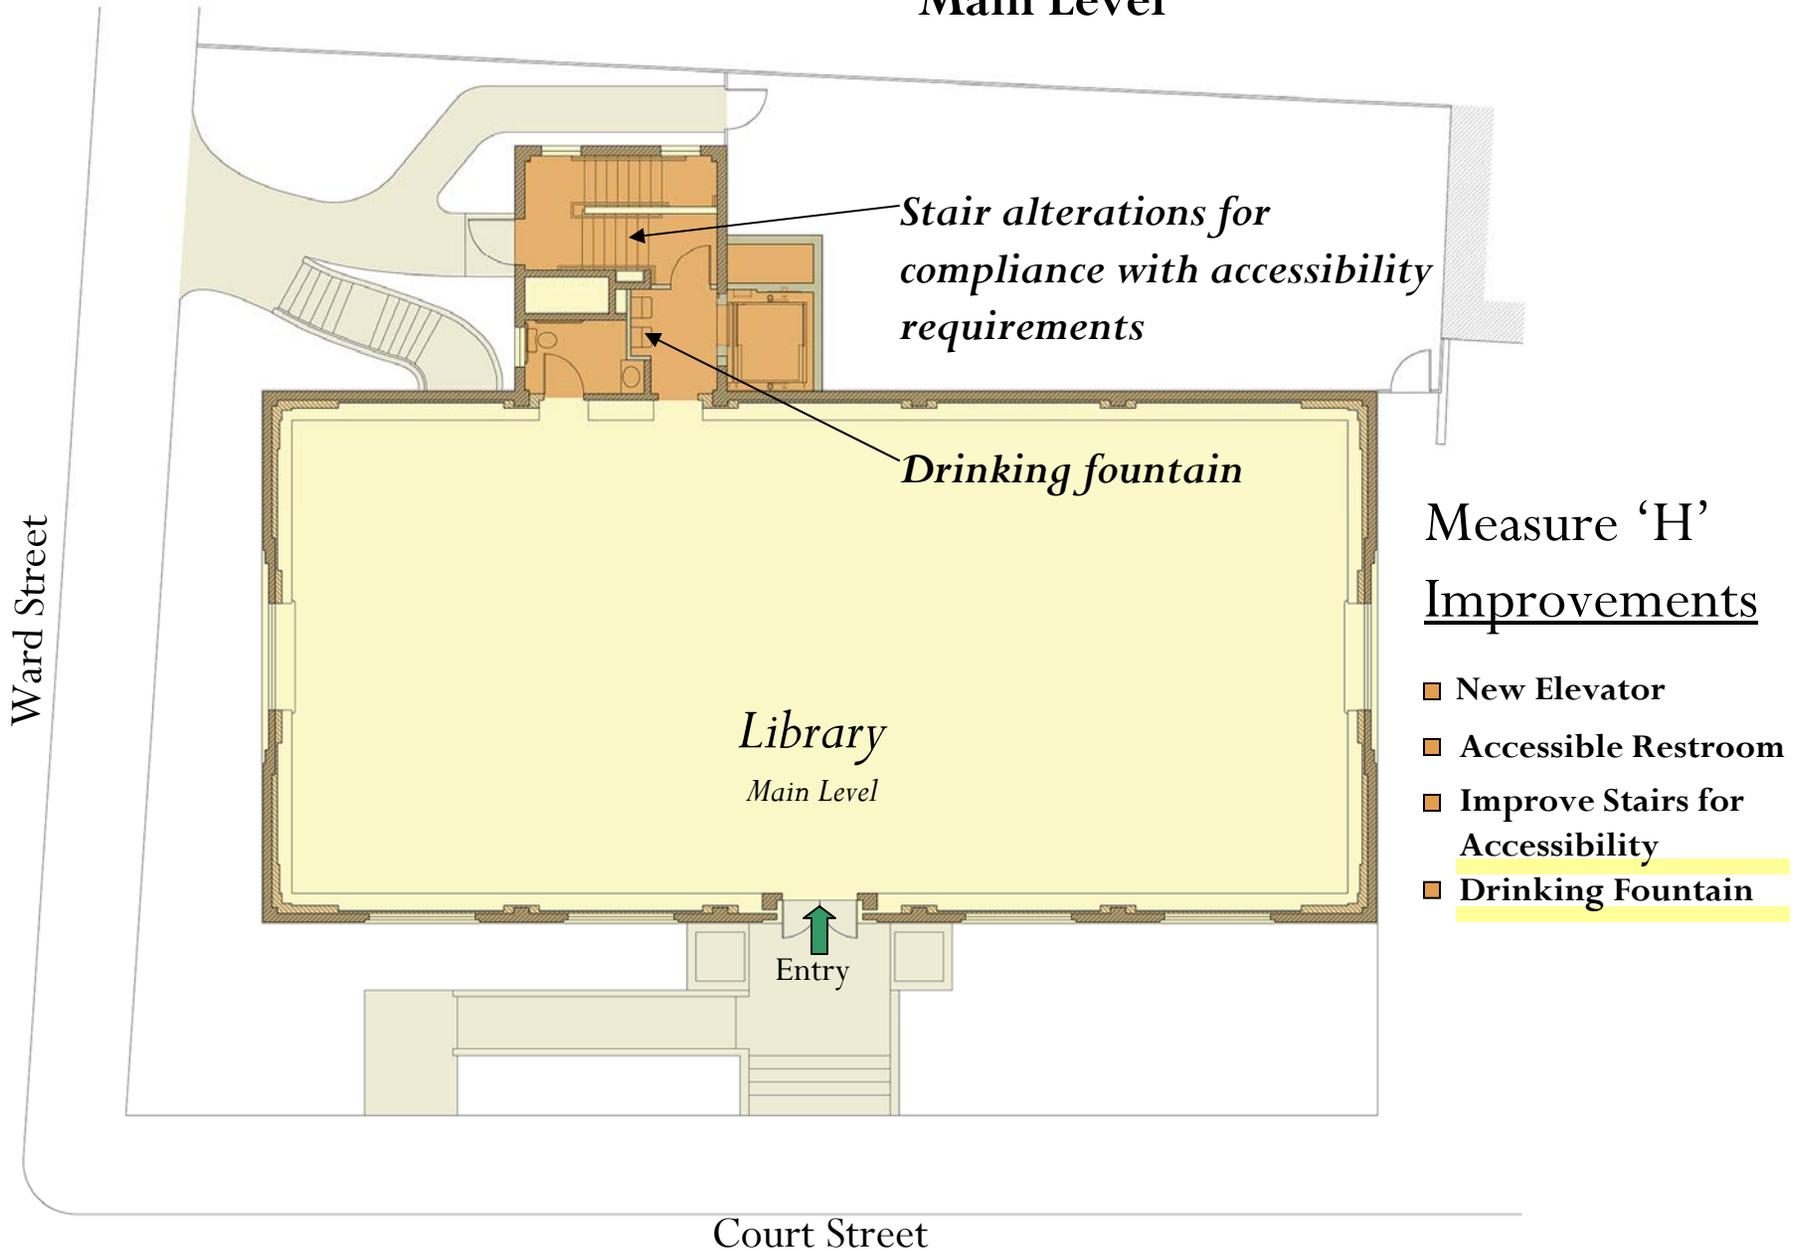


# Martinez Library ~ Conceptual Design

## Main Level

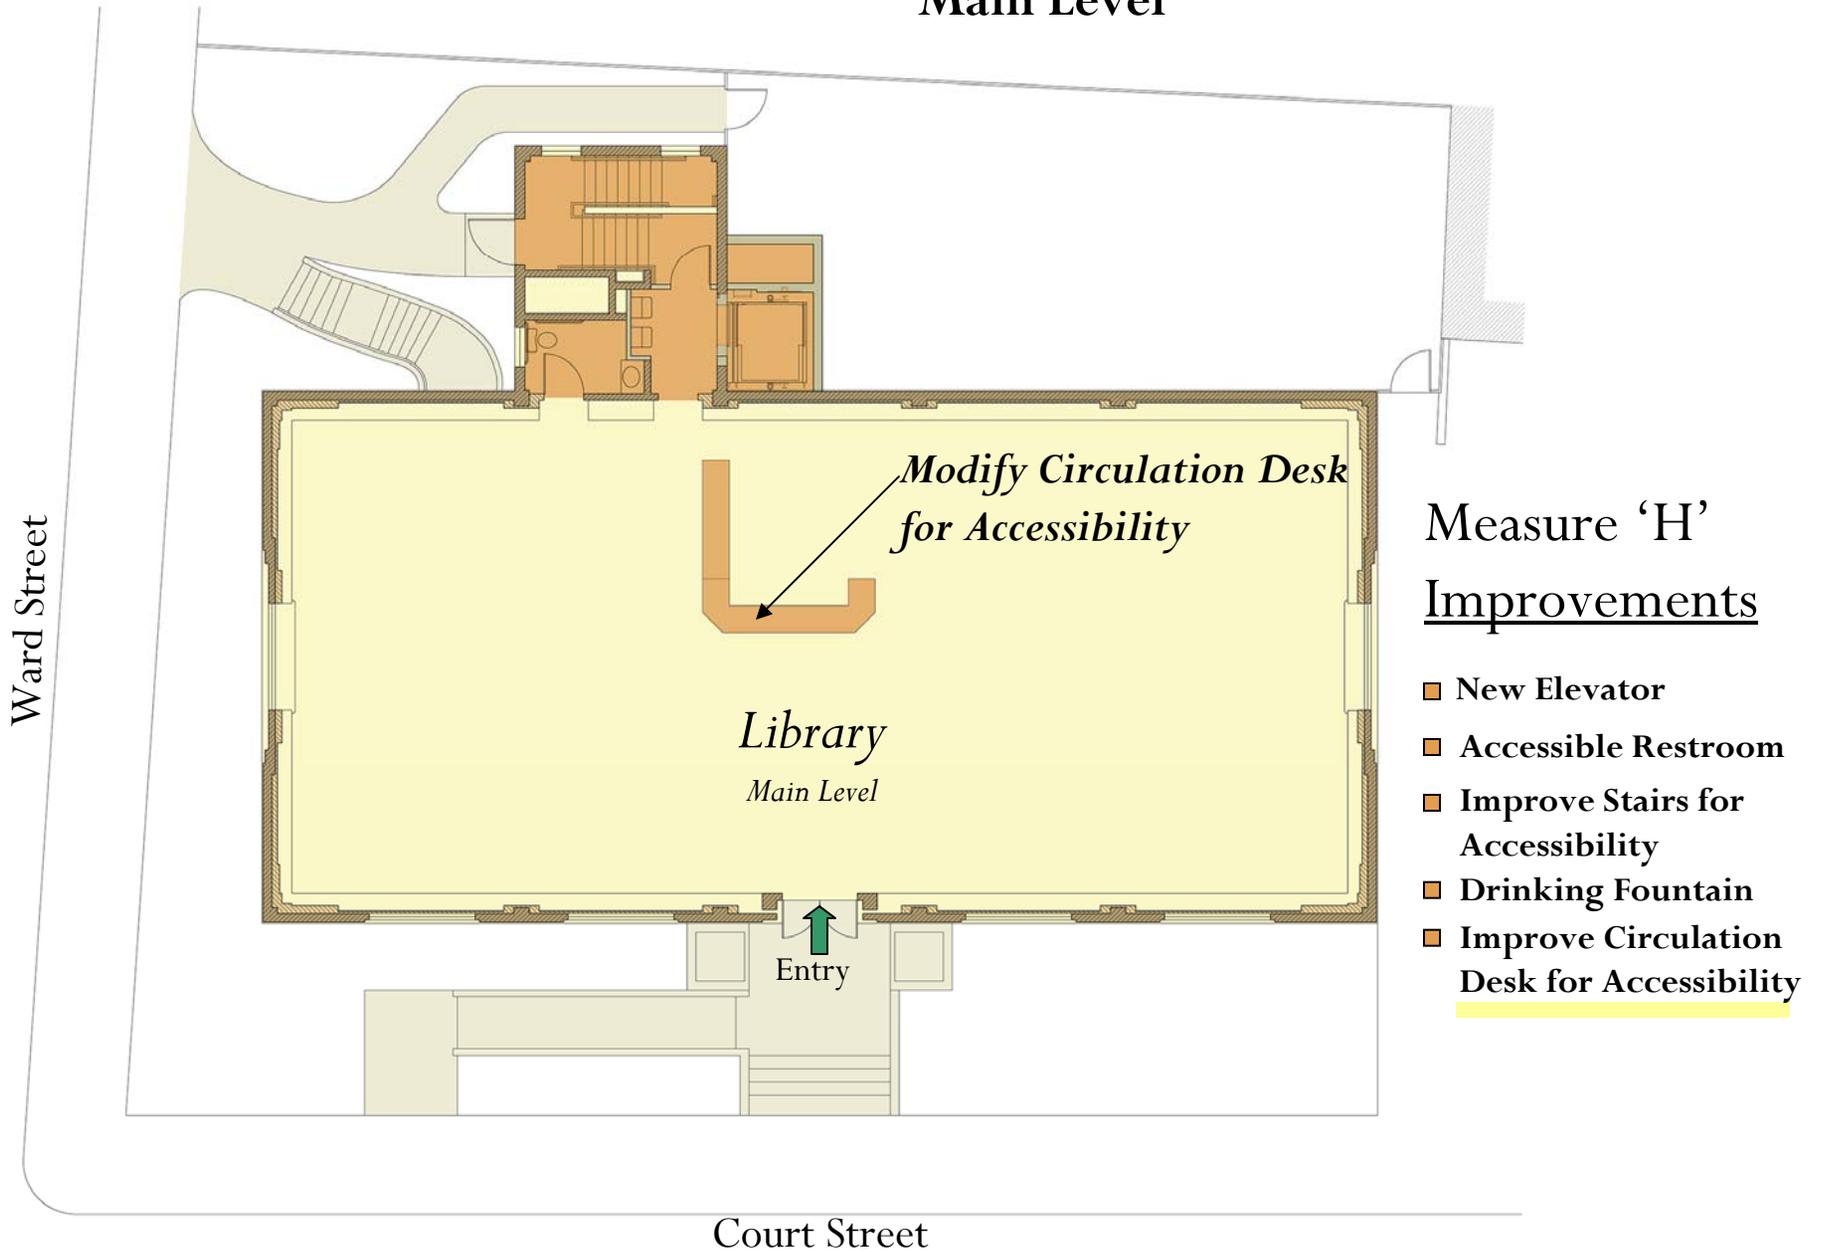

# Martinez Library ~ Conceptual Design

## Main Level

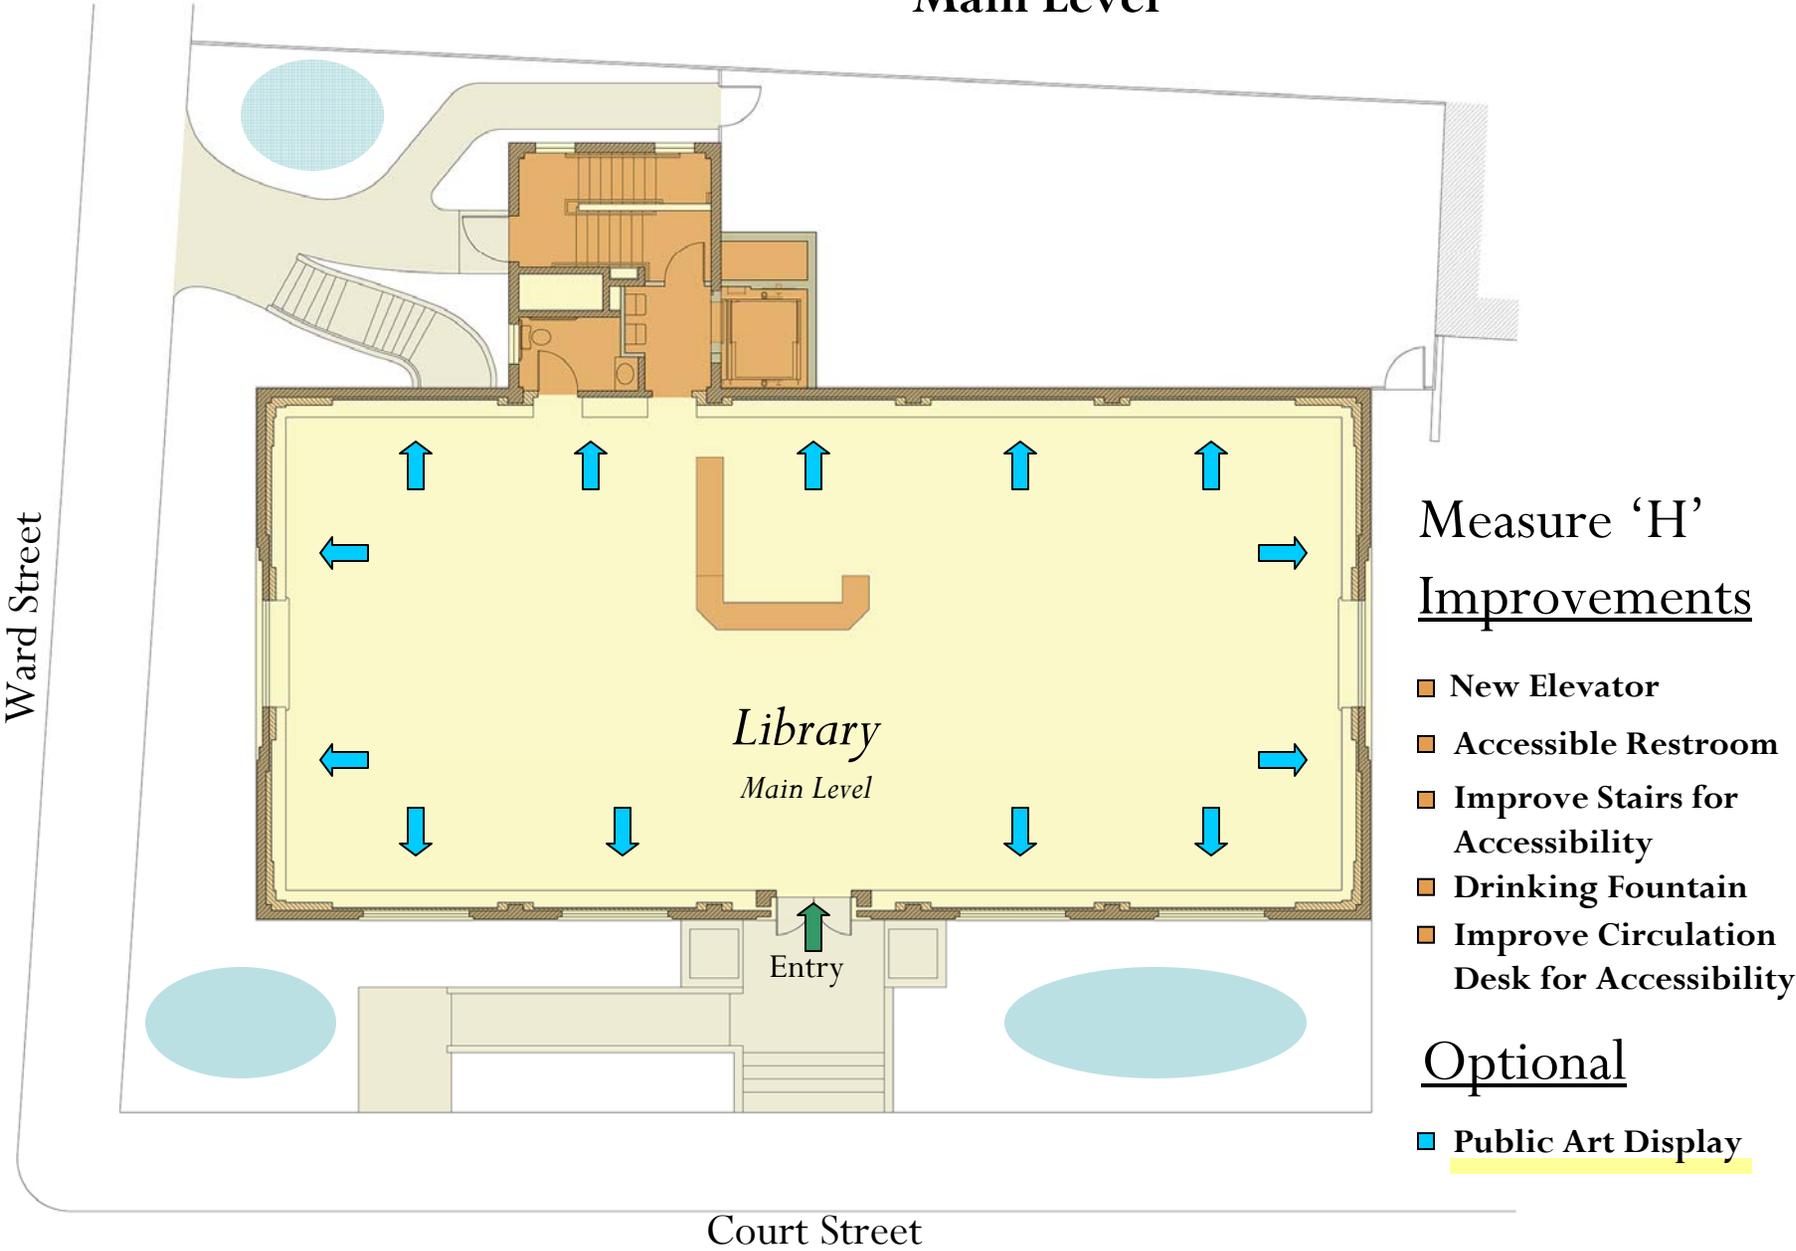


# Martinez Library ~ Conceptual Design

Lower Level



# Martinez Library ~ Conceptual Design

Lower Level

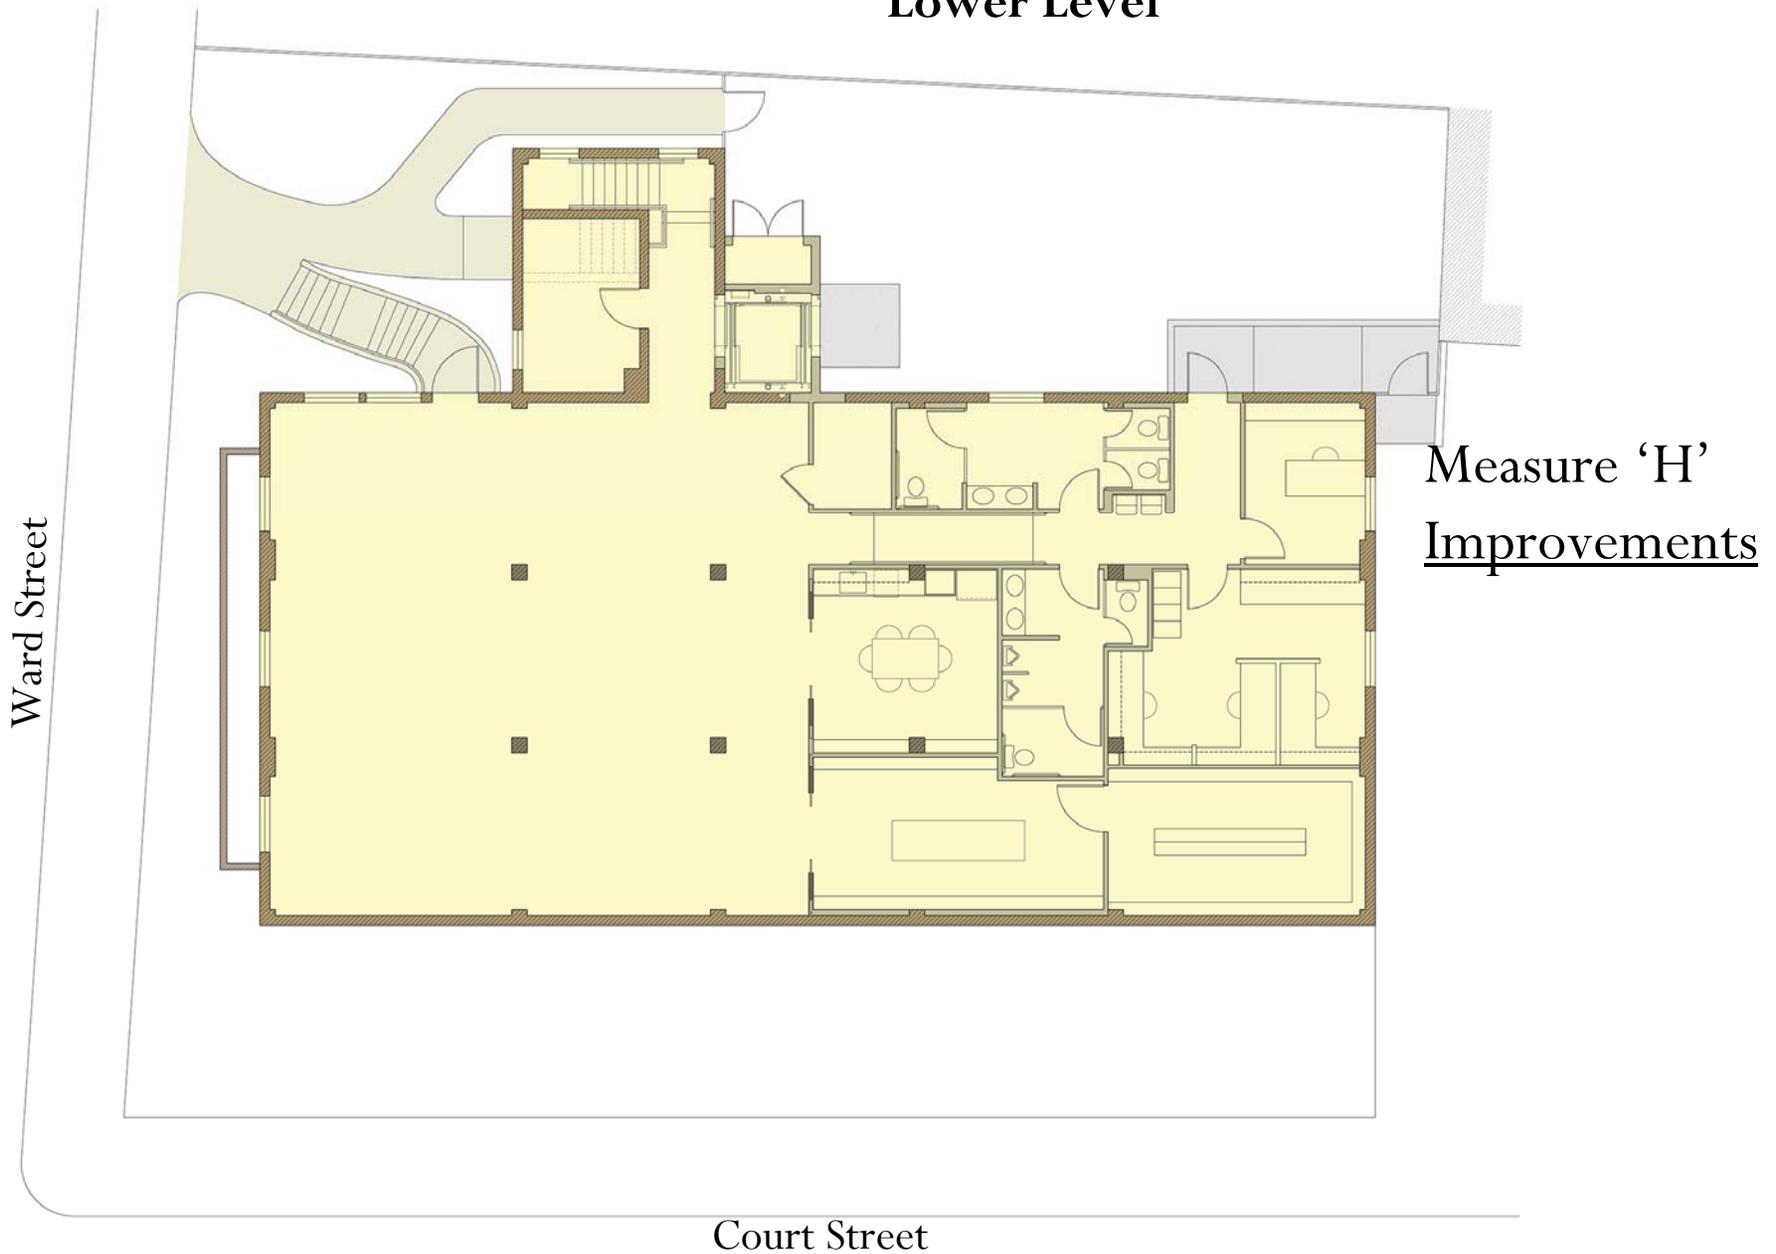


# Martinez Library ~ Conceptual Design

Lower Level




# Martinez Library ~ Conceptual Design

## Lower Level

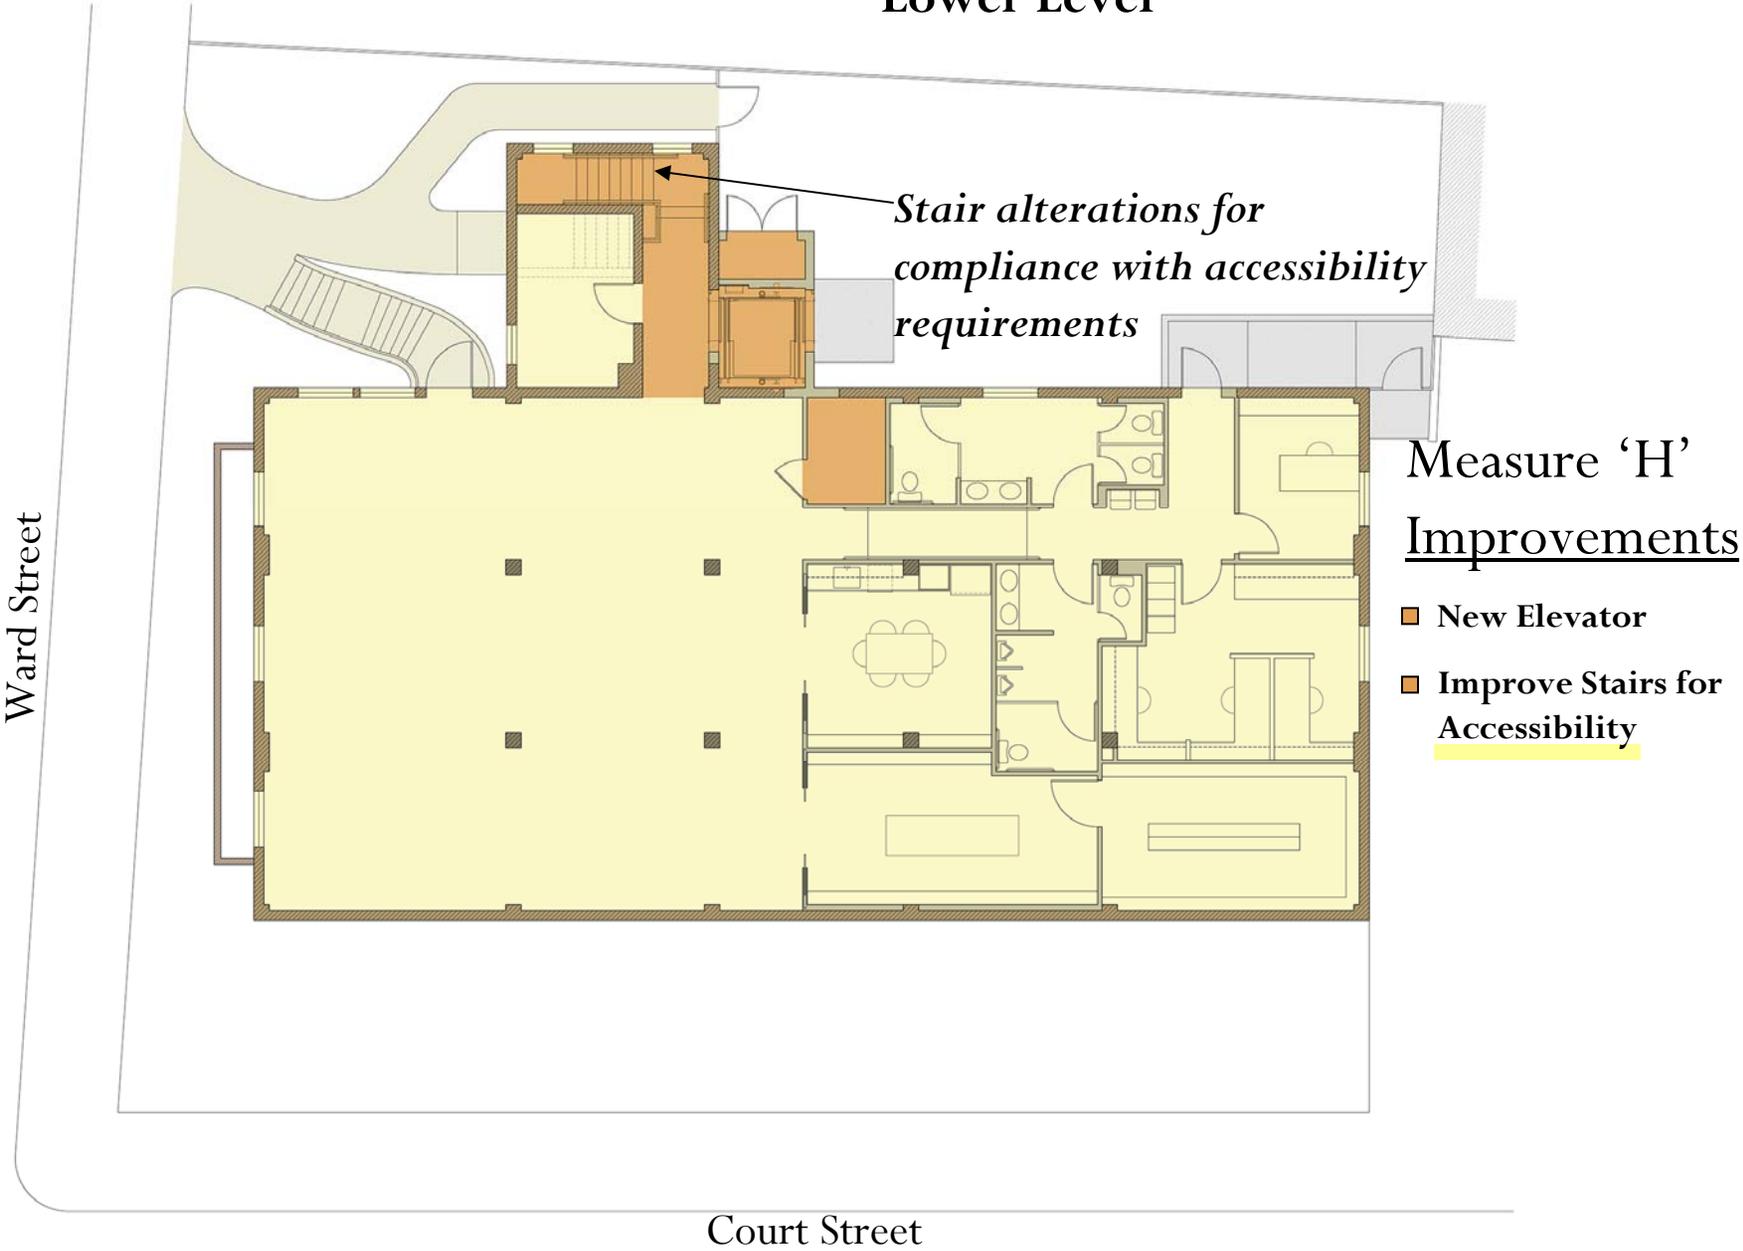


# Martinez Library ~ Conceptual Design

## Lower Level

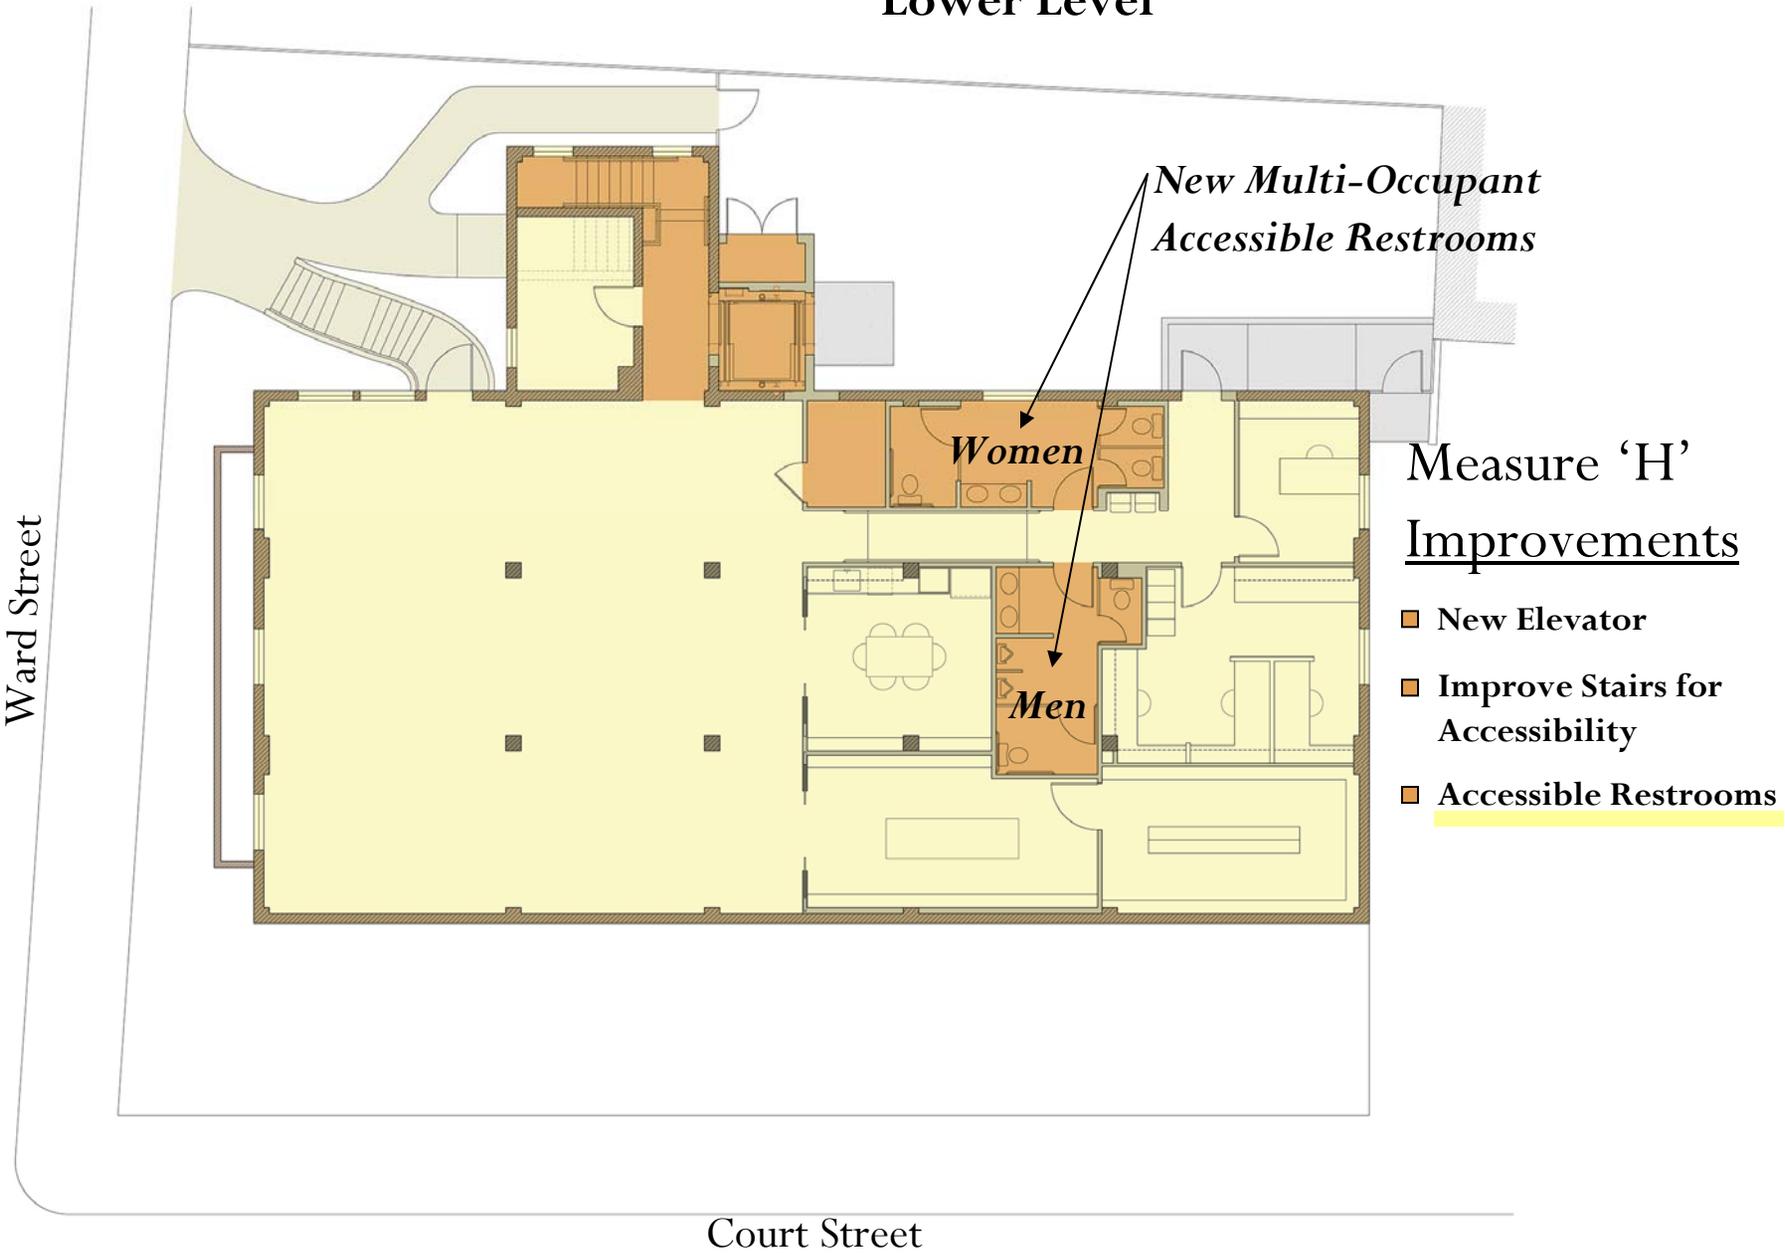


# Martinez Library ~ Conceptual Design

Lower Level

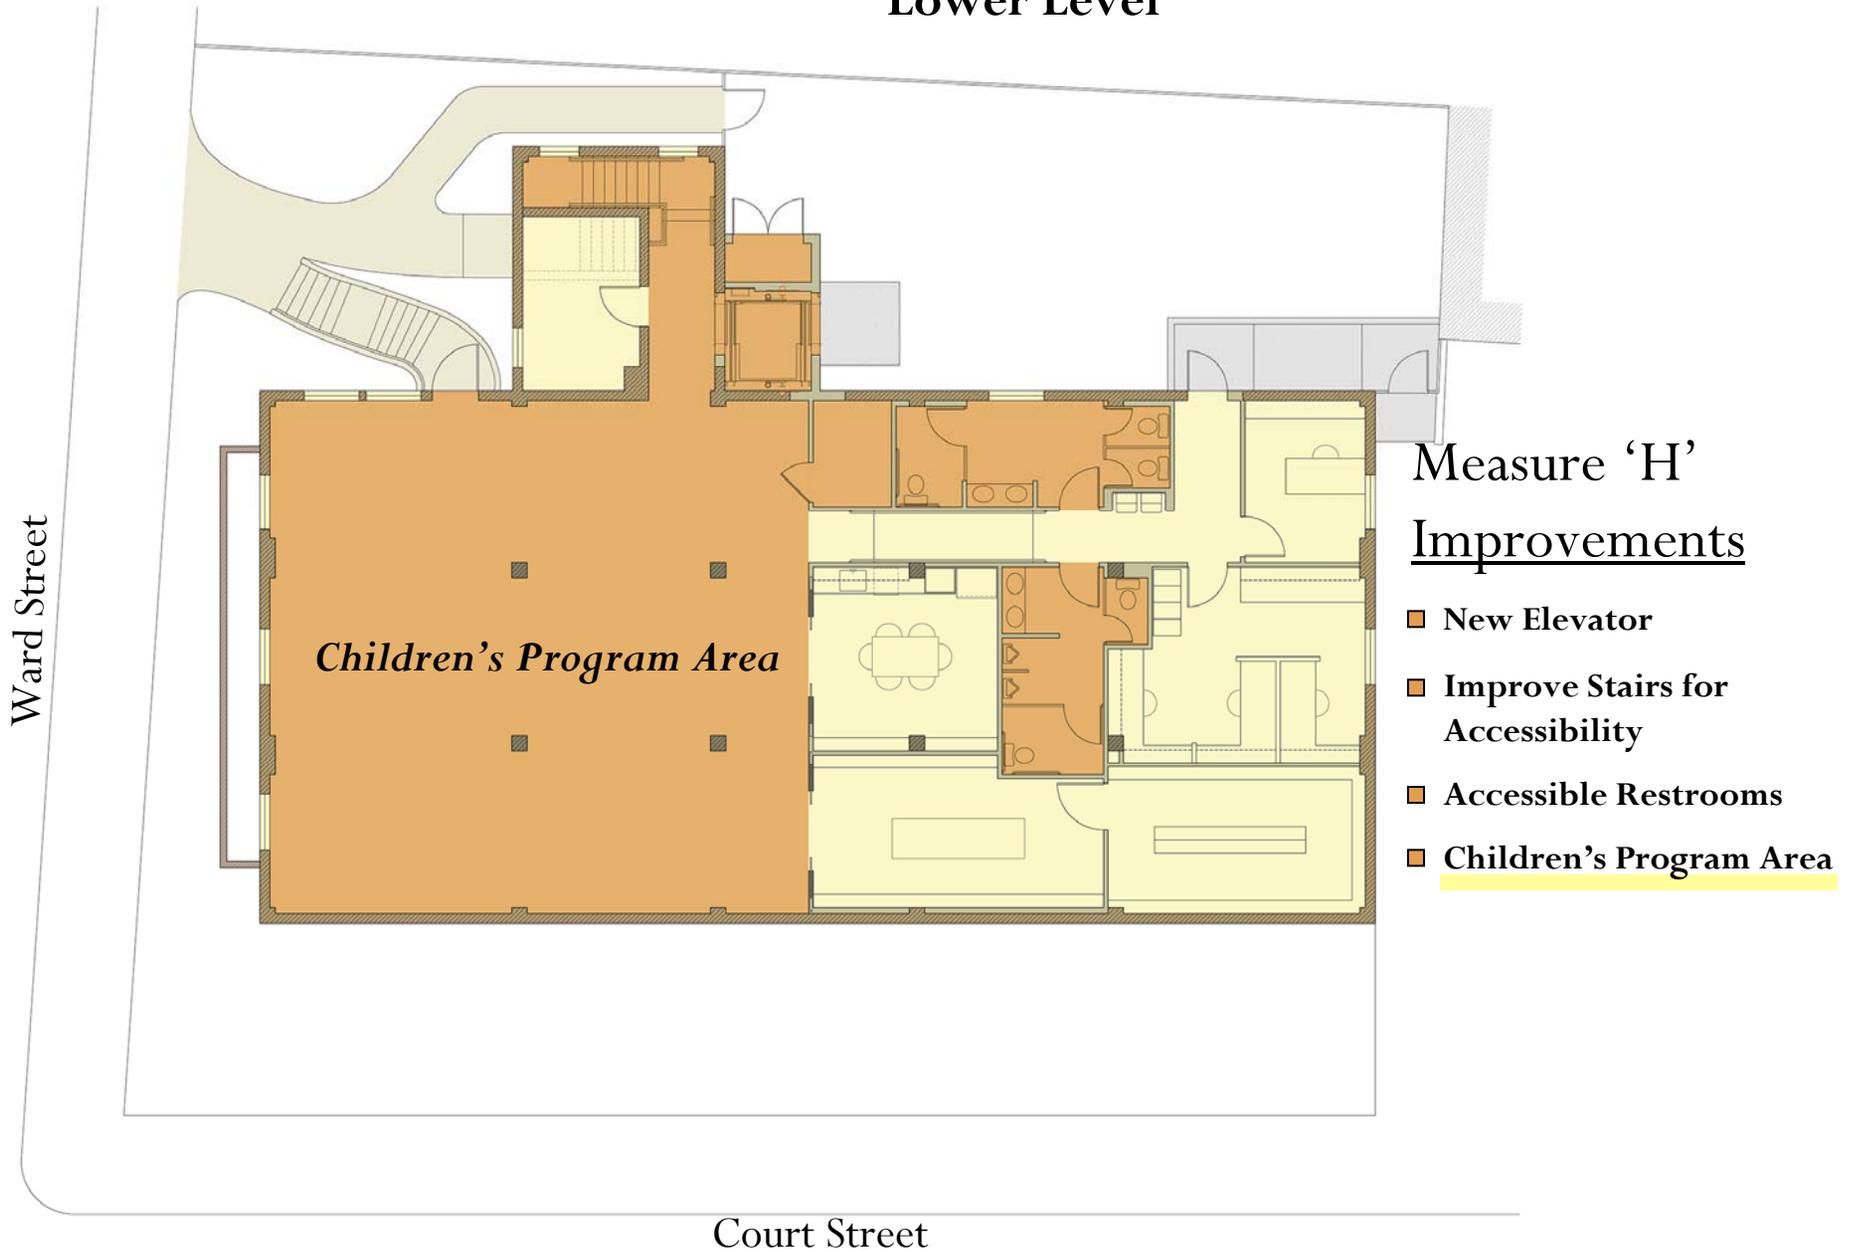

# Martinez Library ~ Conceptual Design

Lower Level

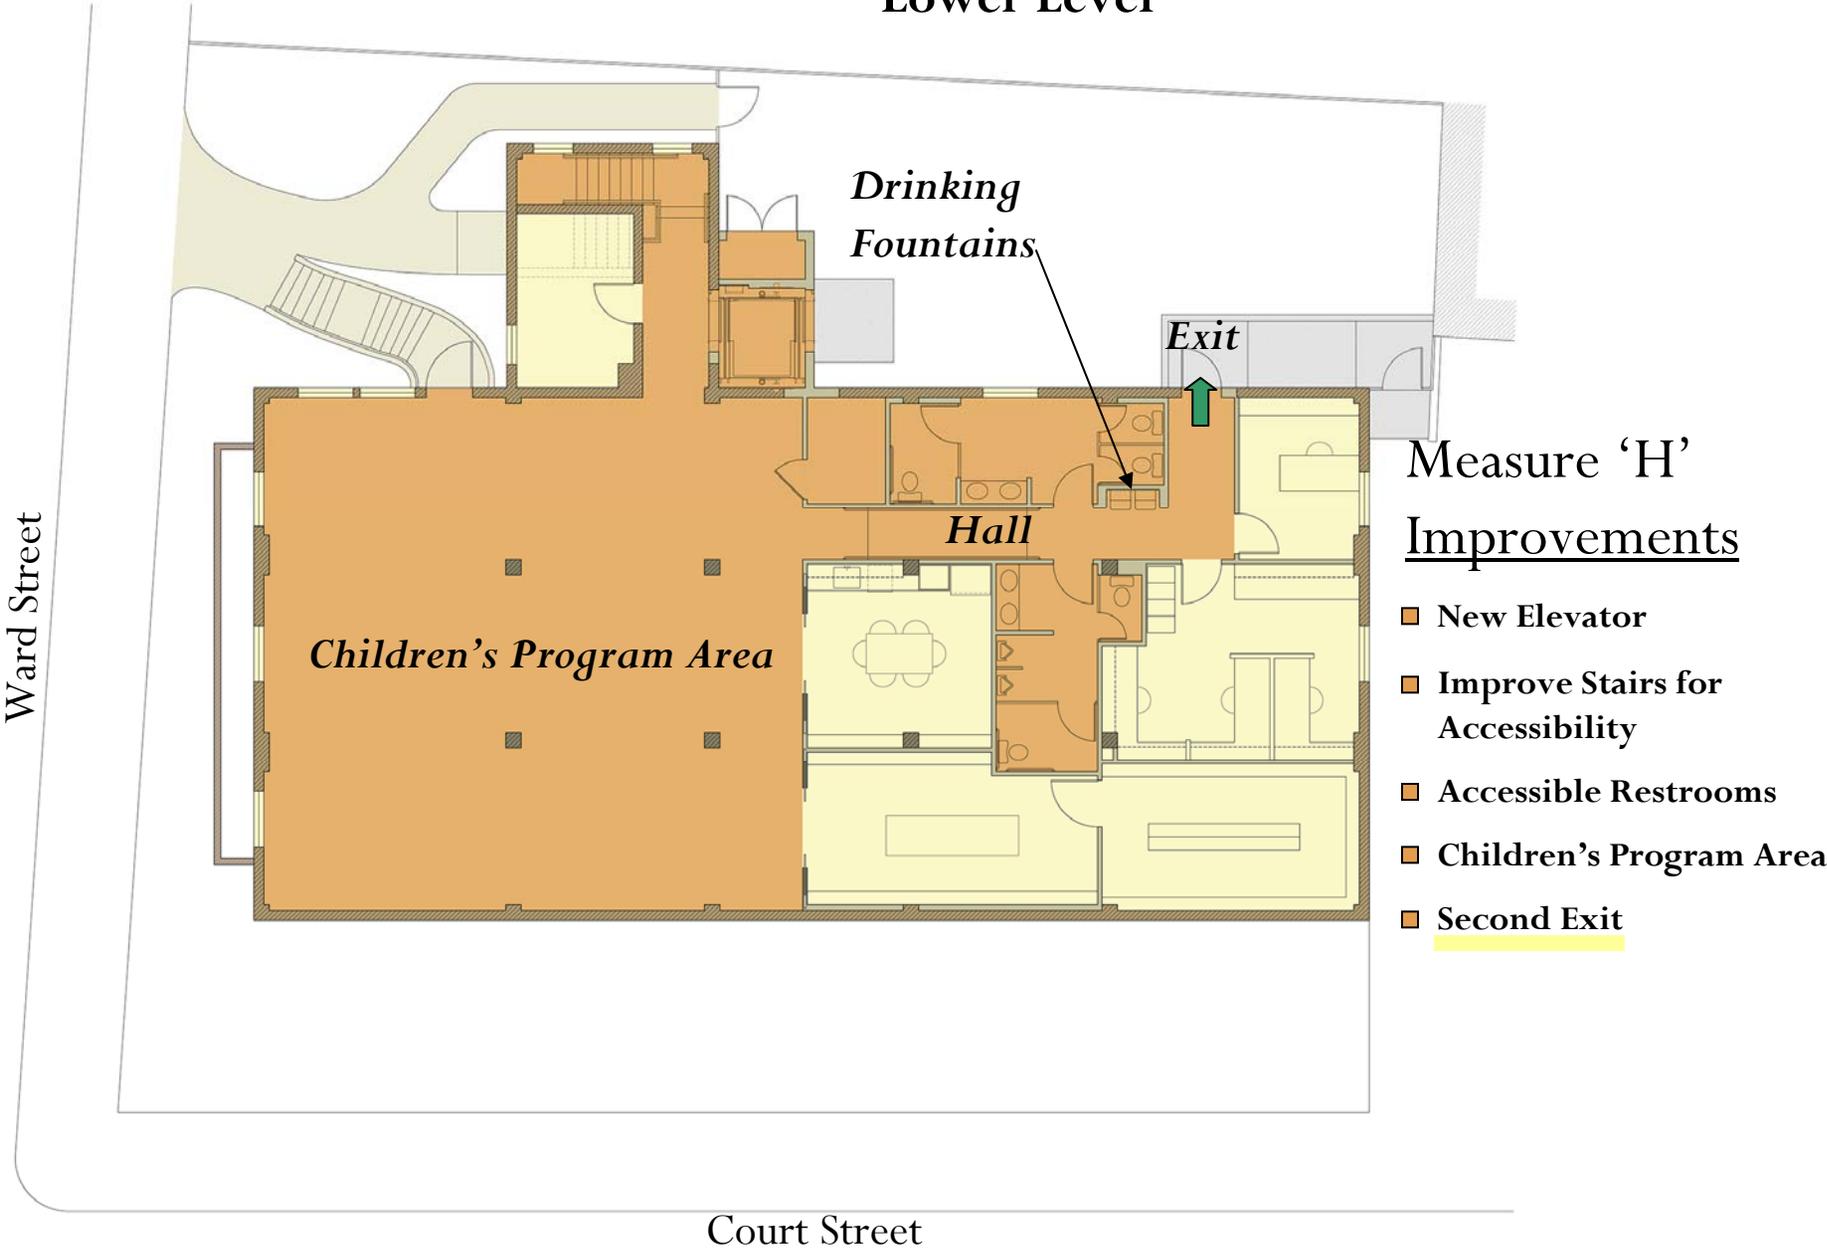


## Measure 'H' Improvements

- New Elevator
- Improve Stairs for Accessibility
- Accessible Restrooms
- Children's Program Area
- Second Exit


# Martinez Library ~ Conceptual Design

Lower Level

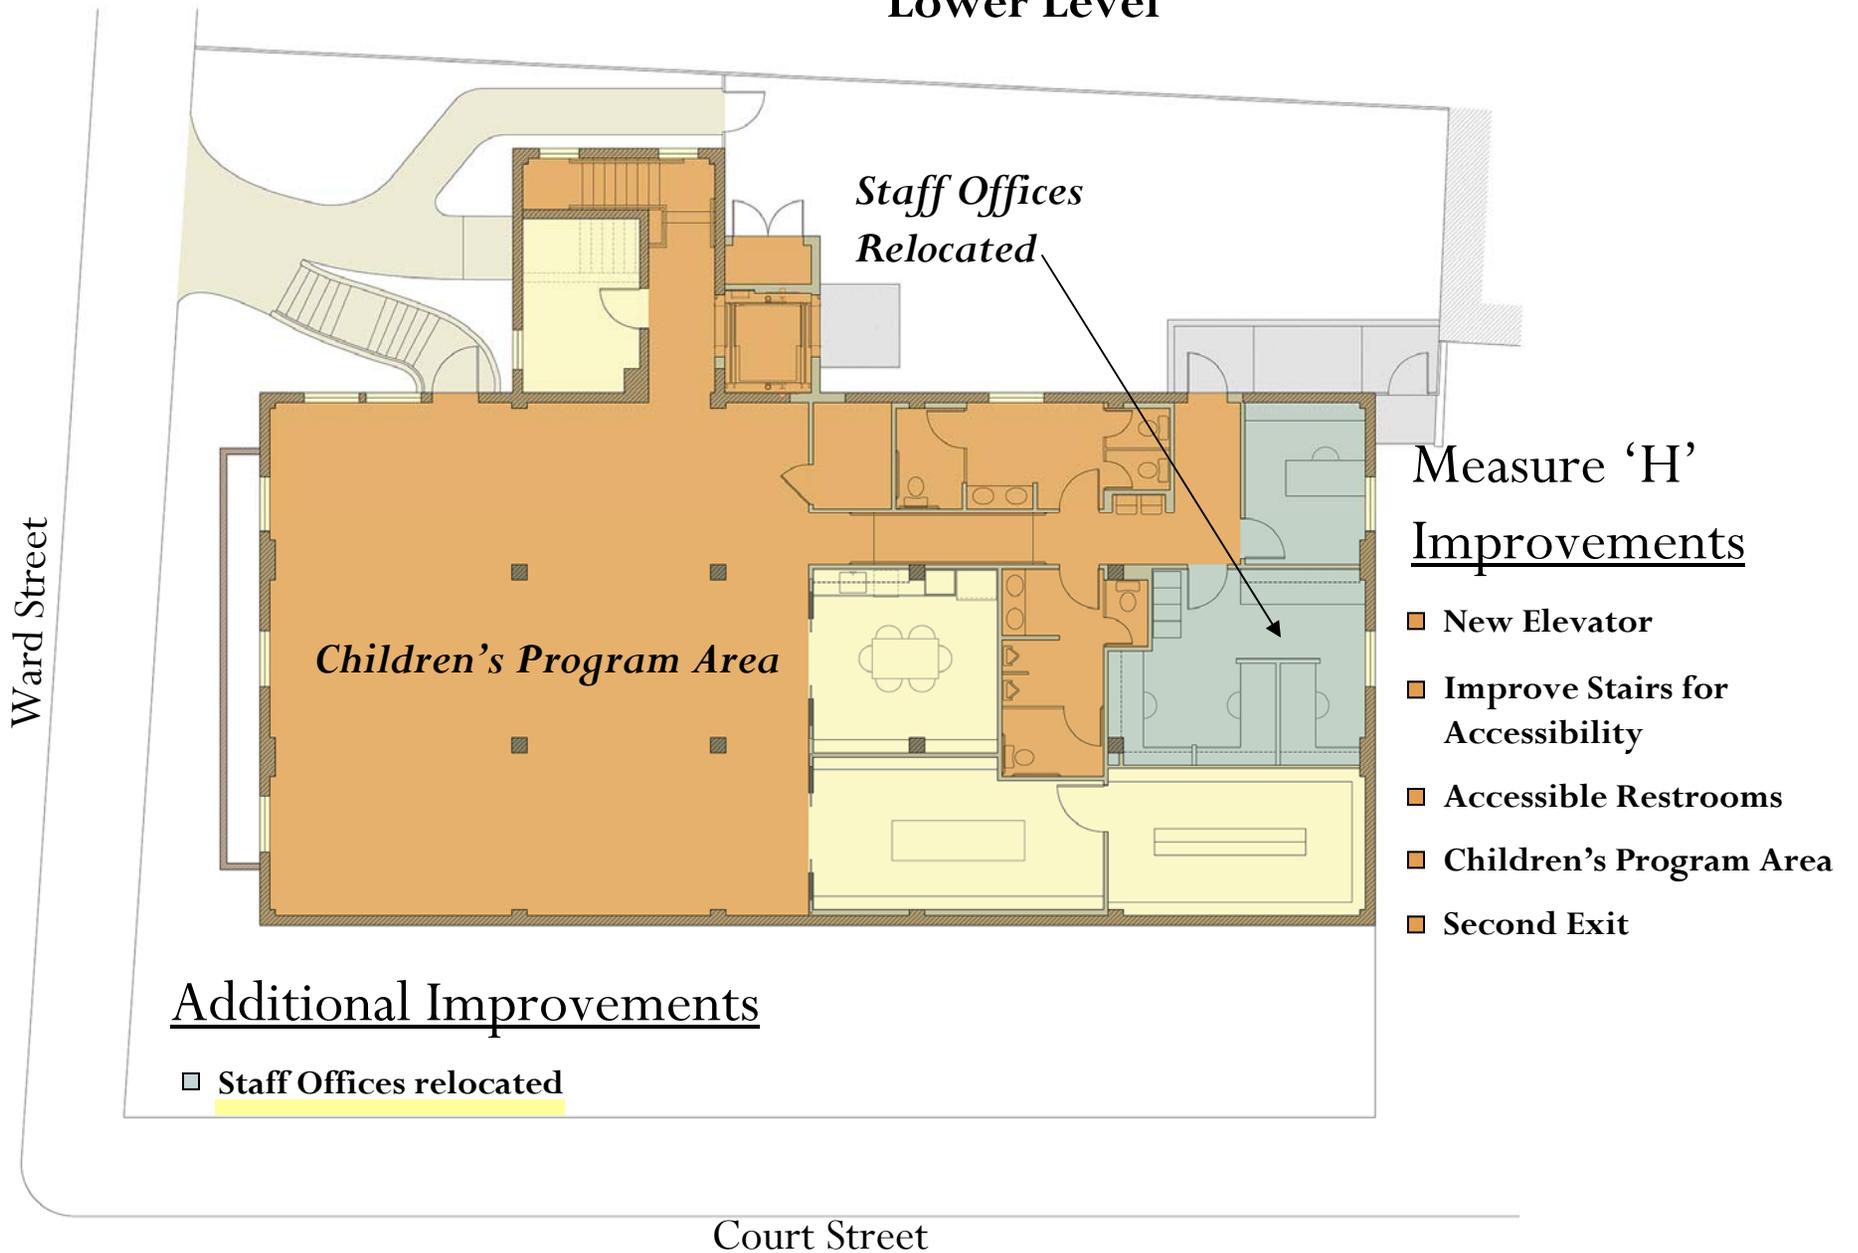

# Martinez Library ~ Conceptual Design

## Lower Level

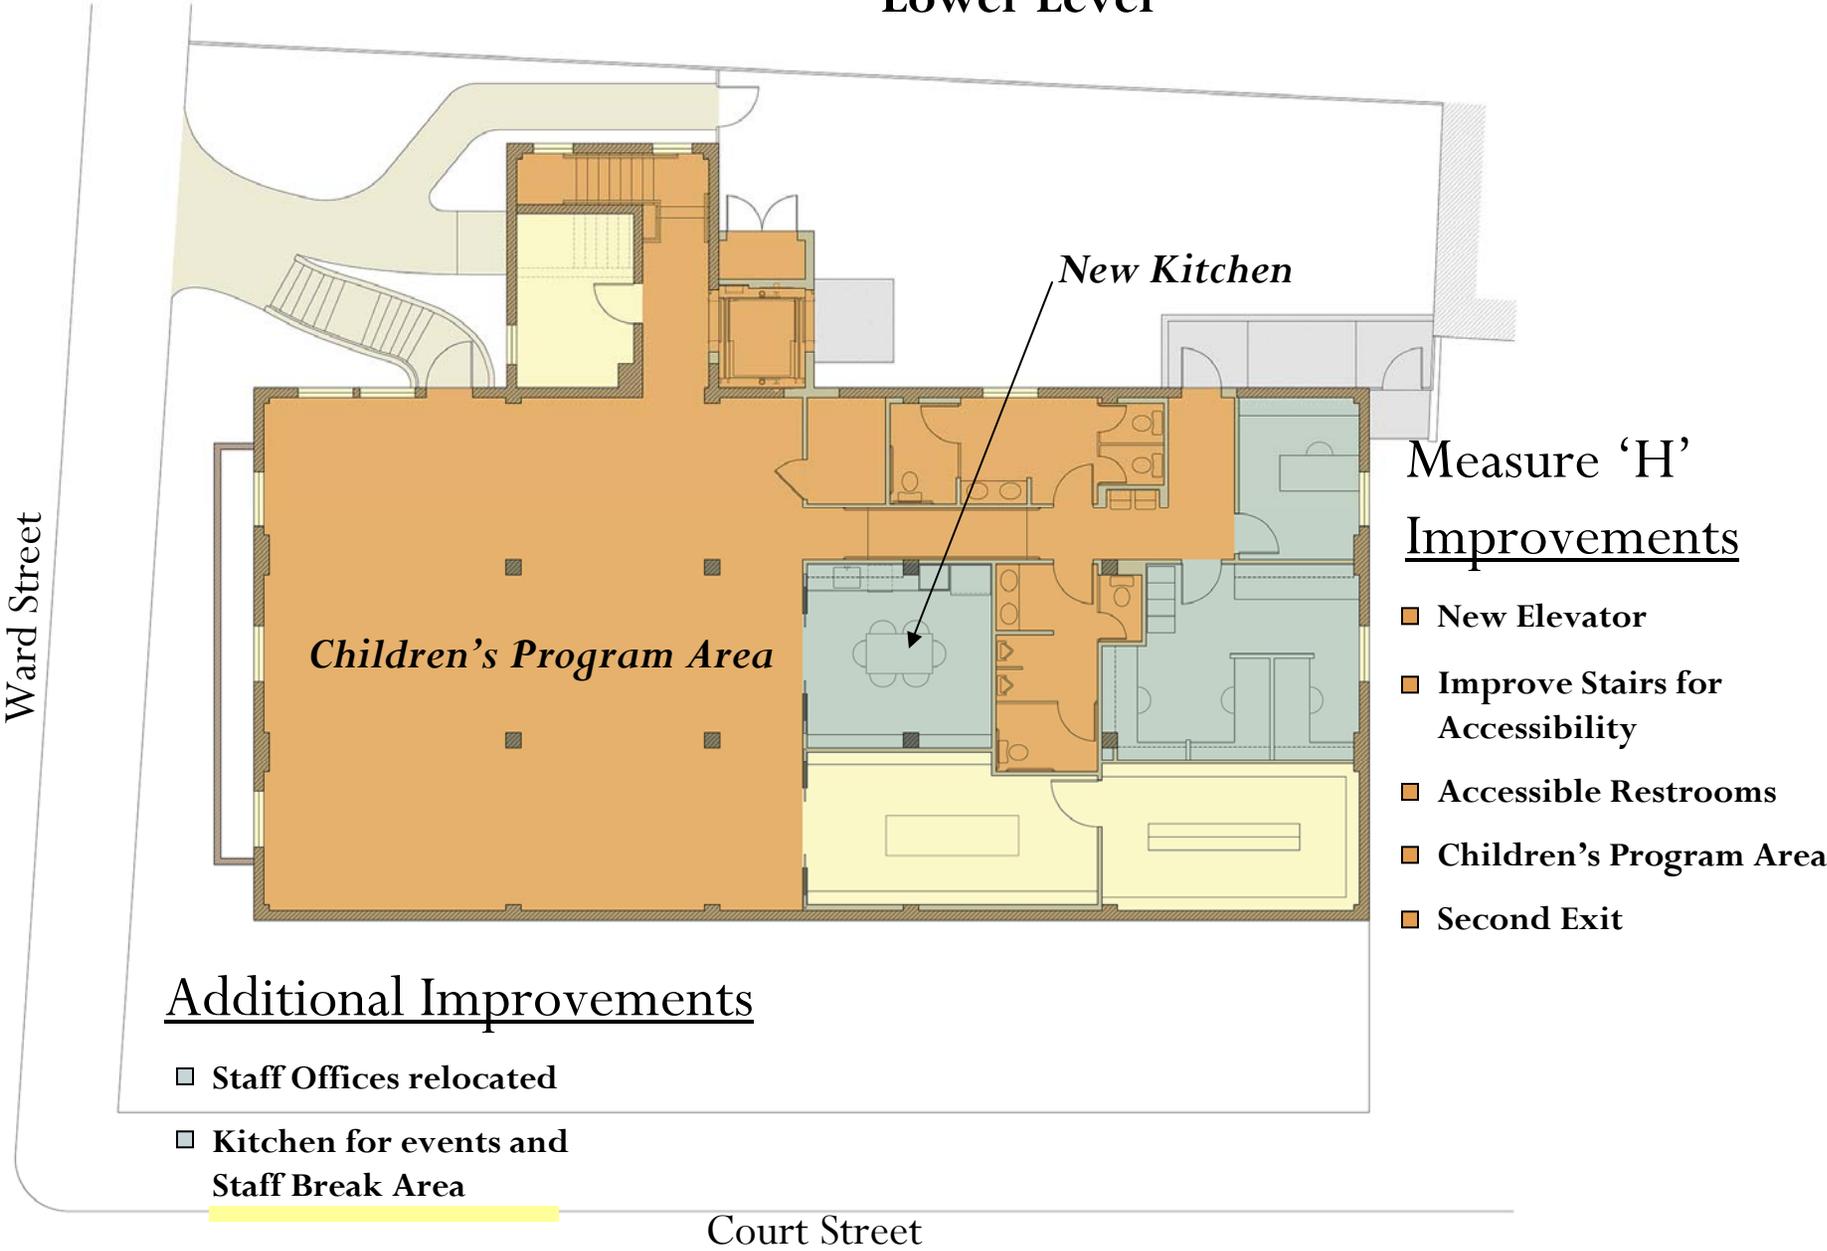

### Measure 'H' Improvements


- New Elevator
- Improve Stairs for Accessibility
- Accessible Restrooms
- Children's Program Area
- Second Exit

### Additional Improvements

- Staff Offices relocated
- Kitchen for events and Staff Break Area


# Martinez Library ~ Conceptual Design

Lower Level

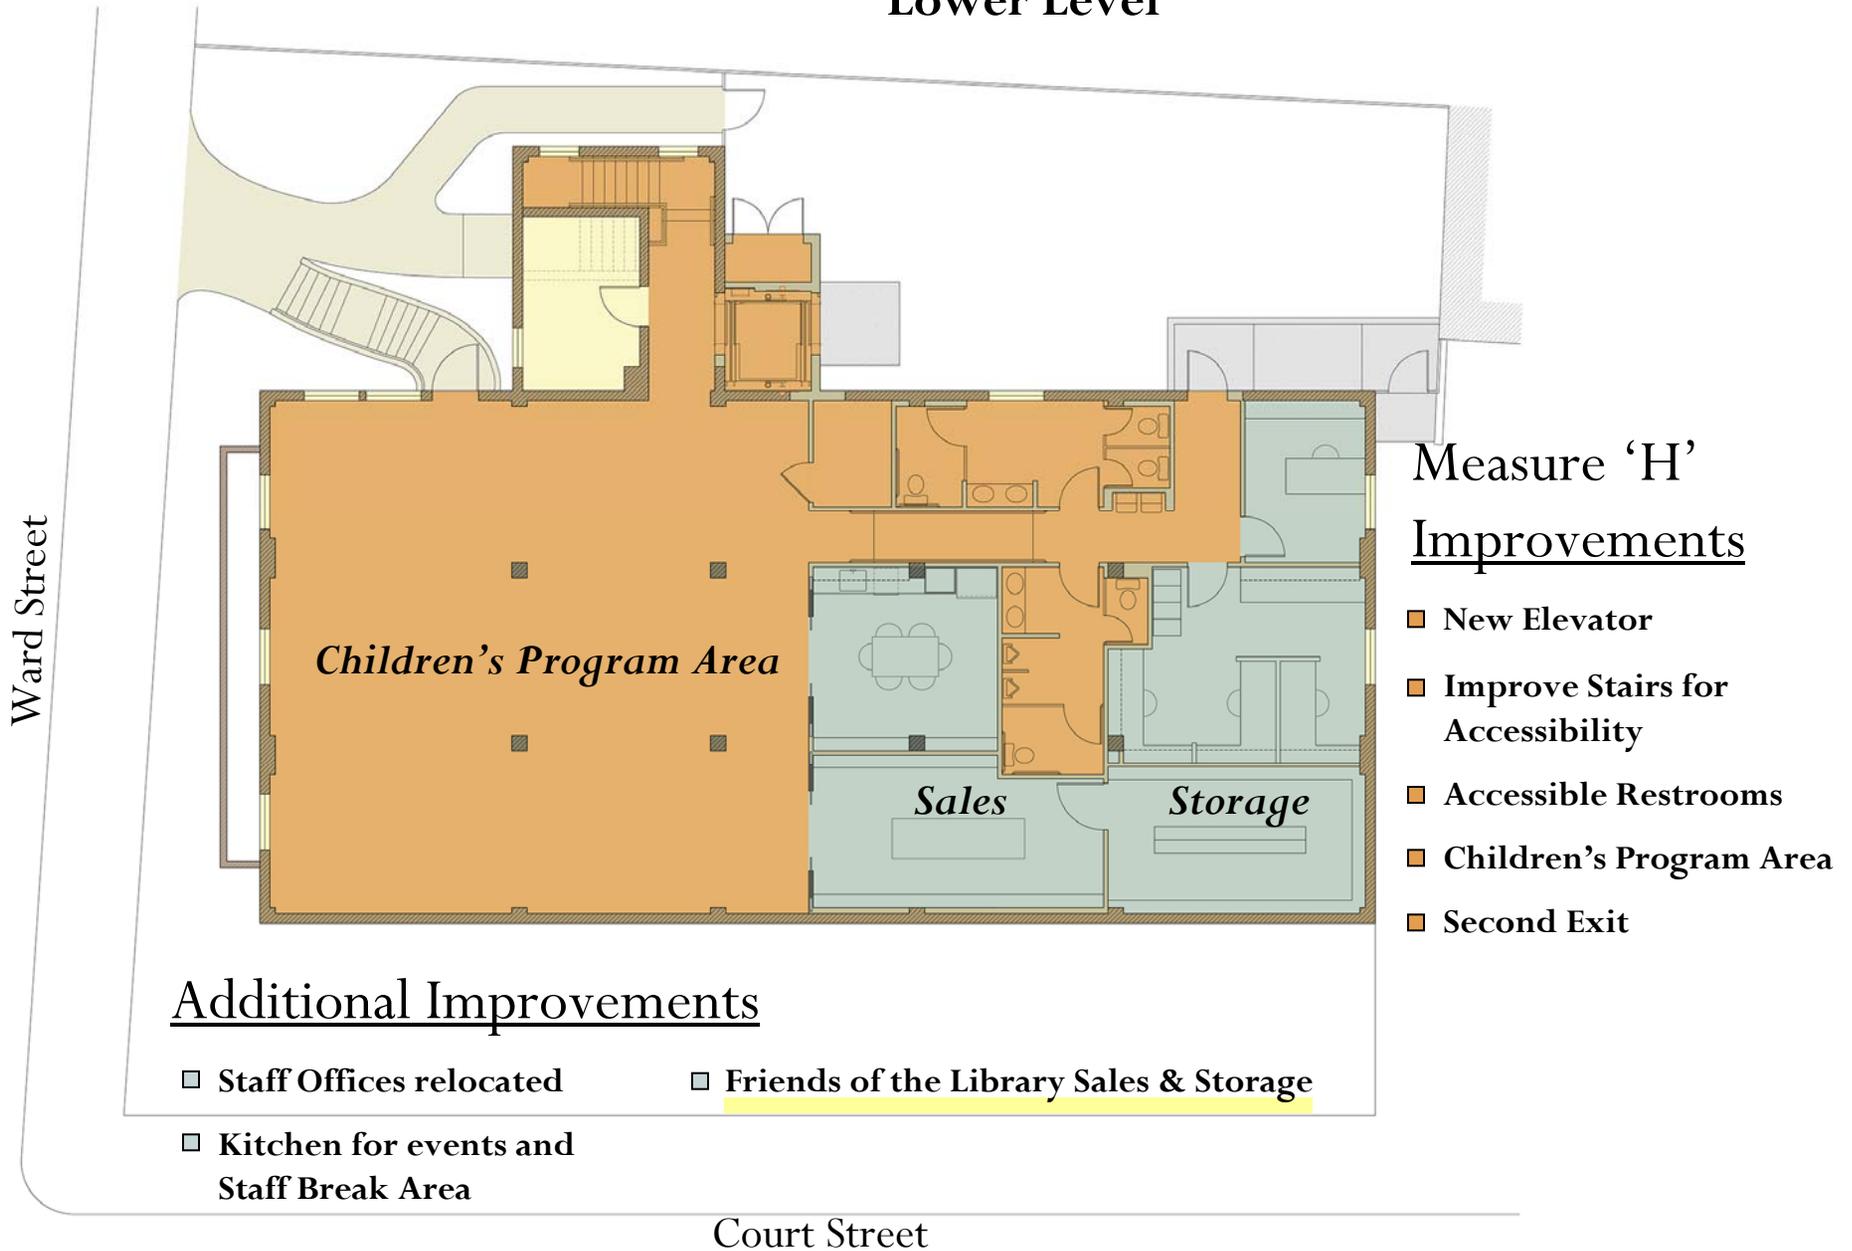


# Martinez Library ~ Conceptual Design

## Lower Level

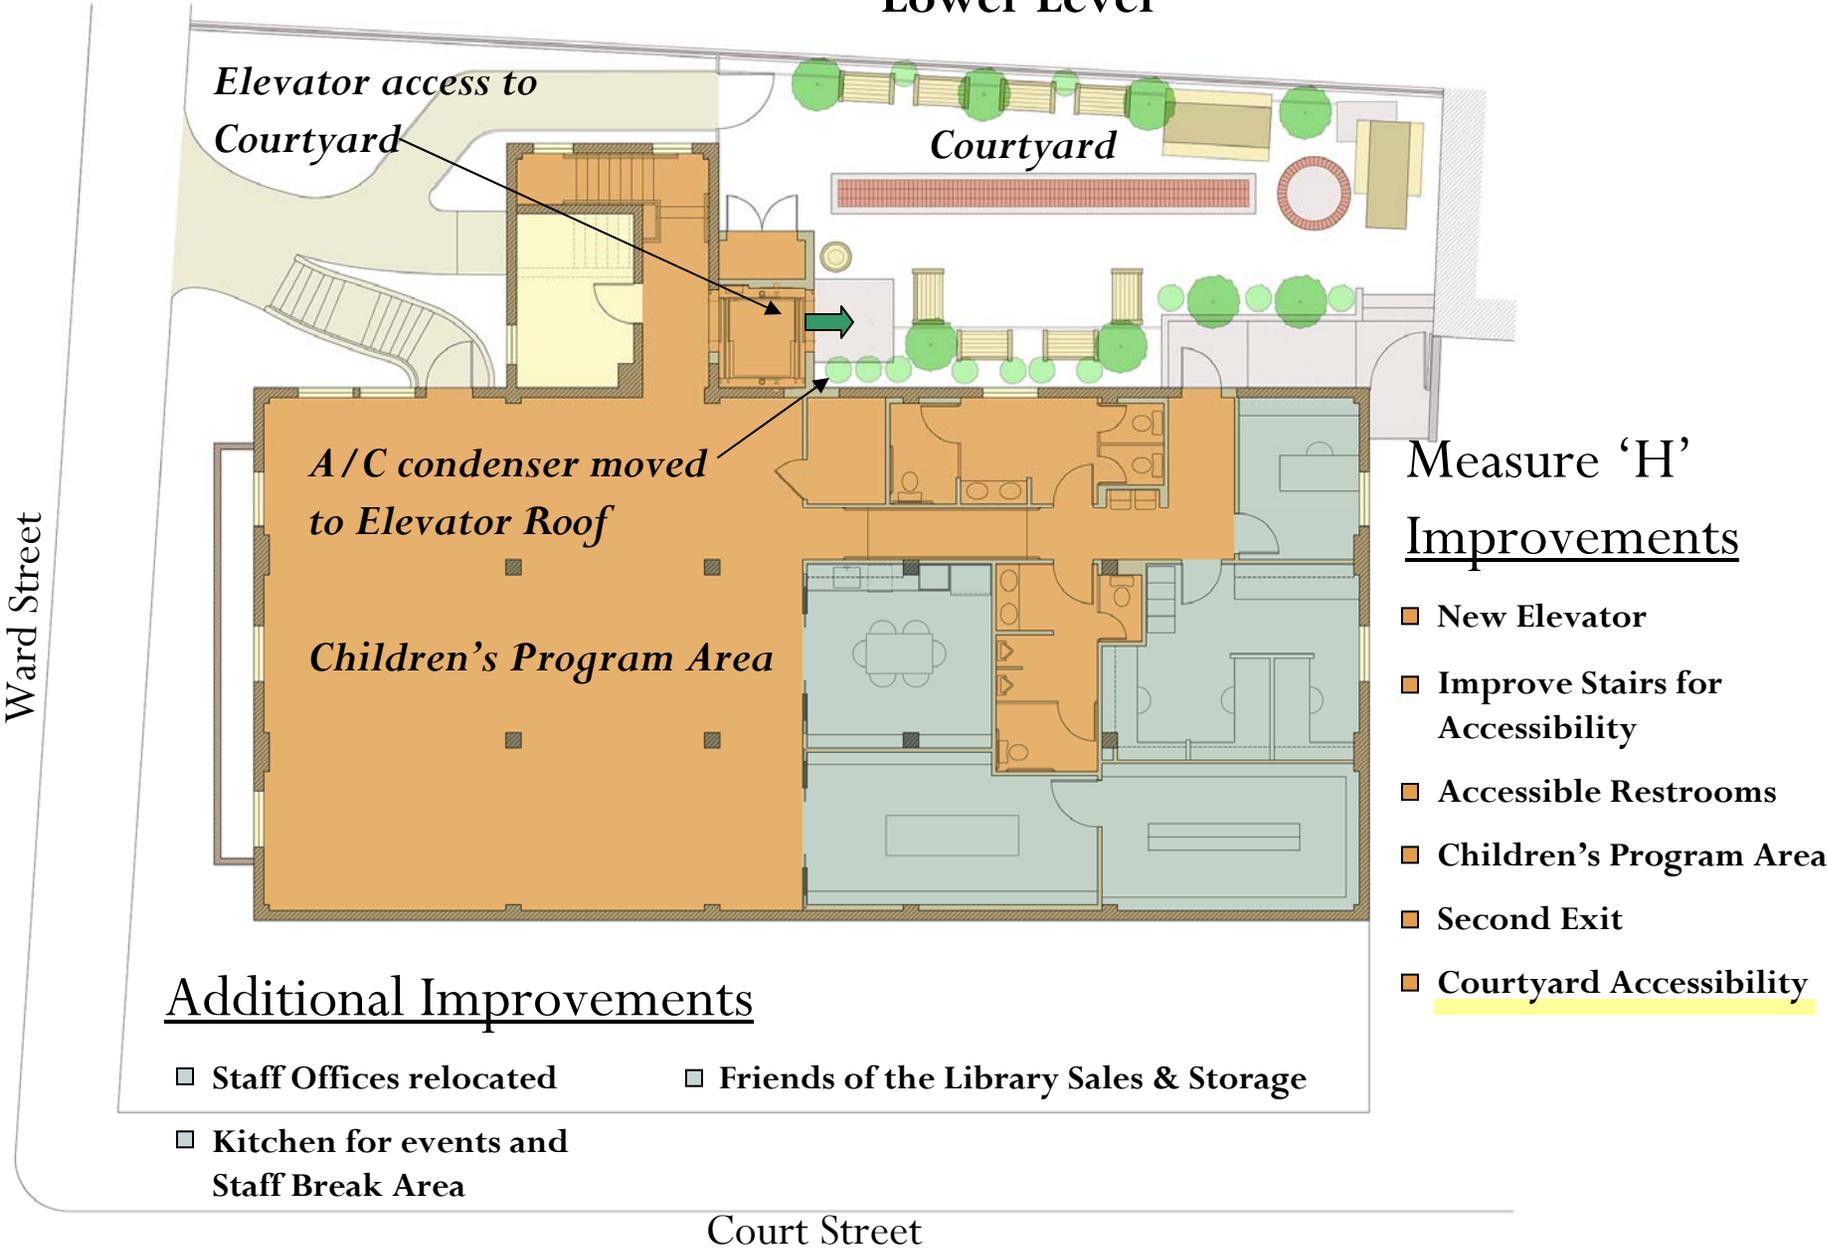


# Martinez Library ~ Conceptual Design

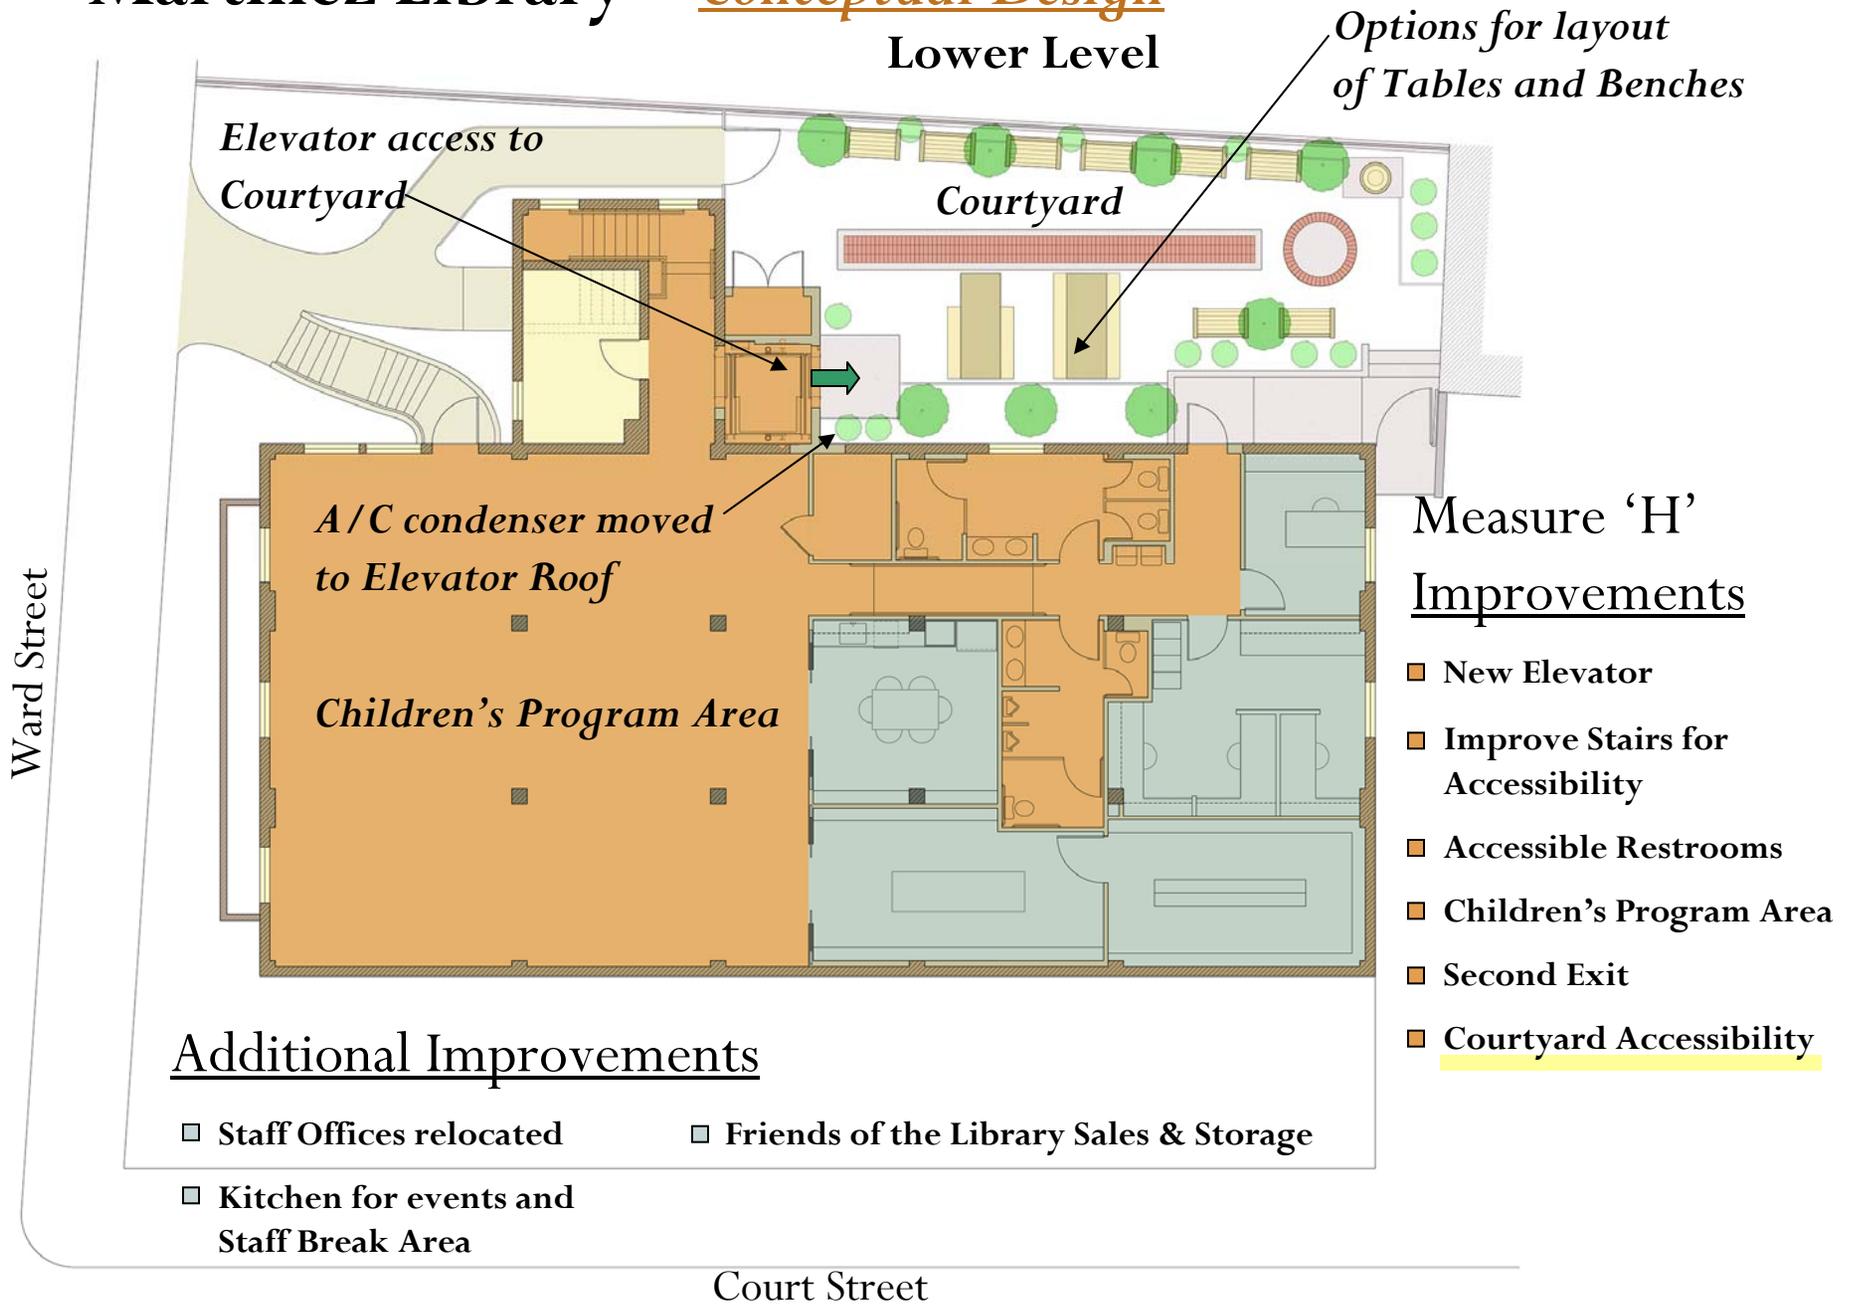


# Martinez Library ~ Conceptual Design

Lower Level

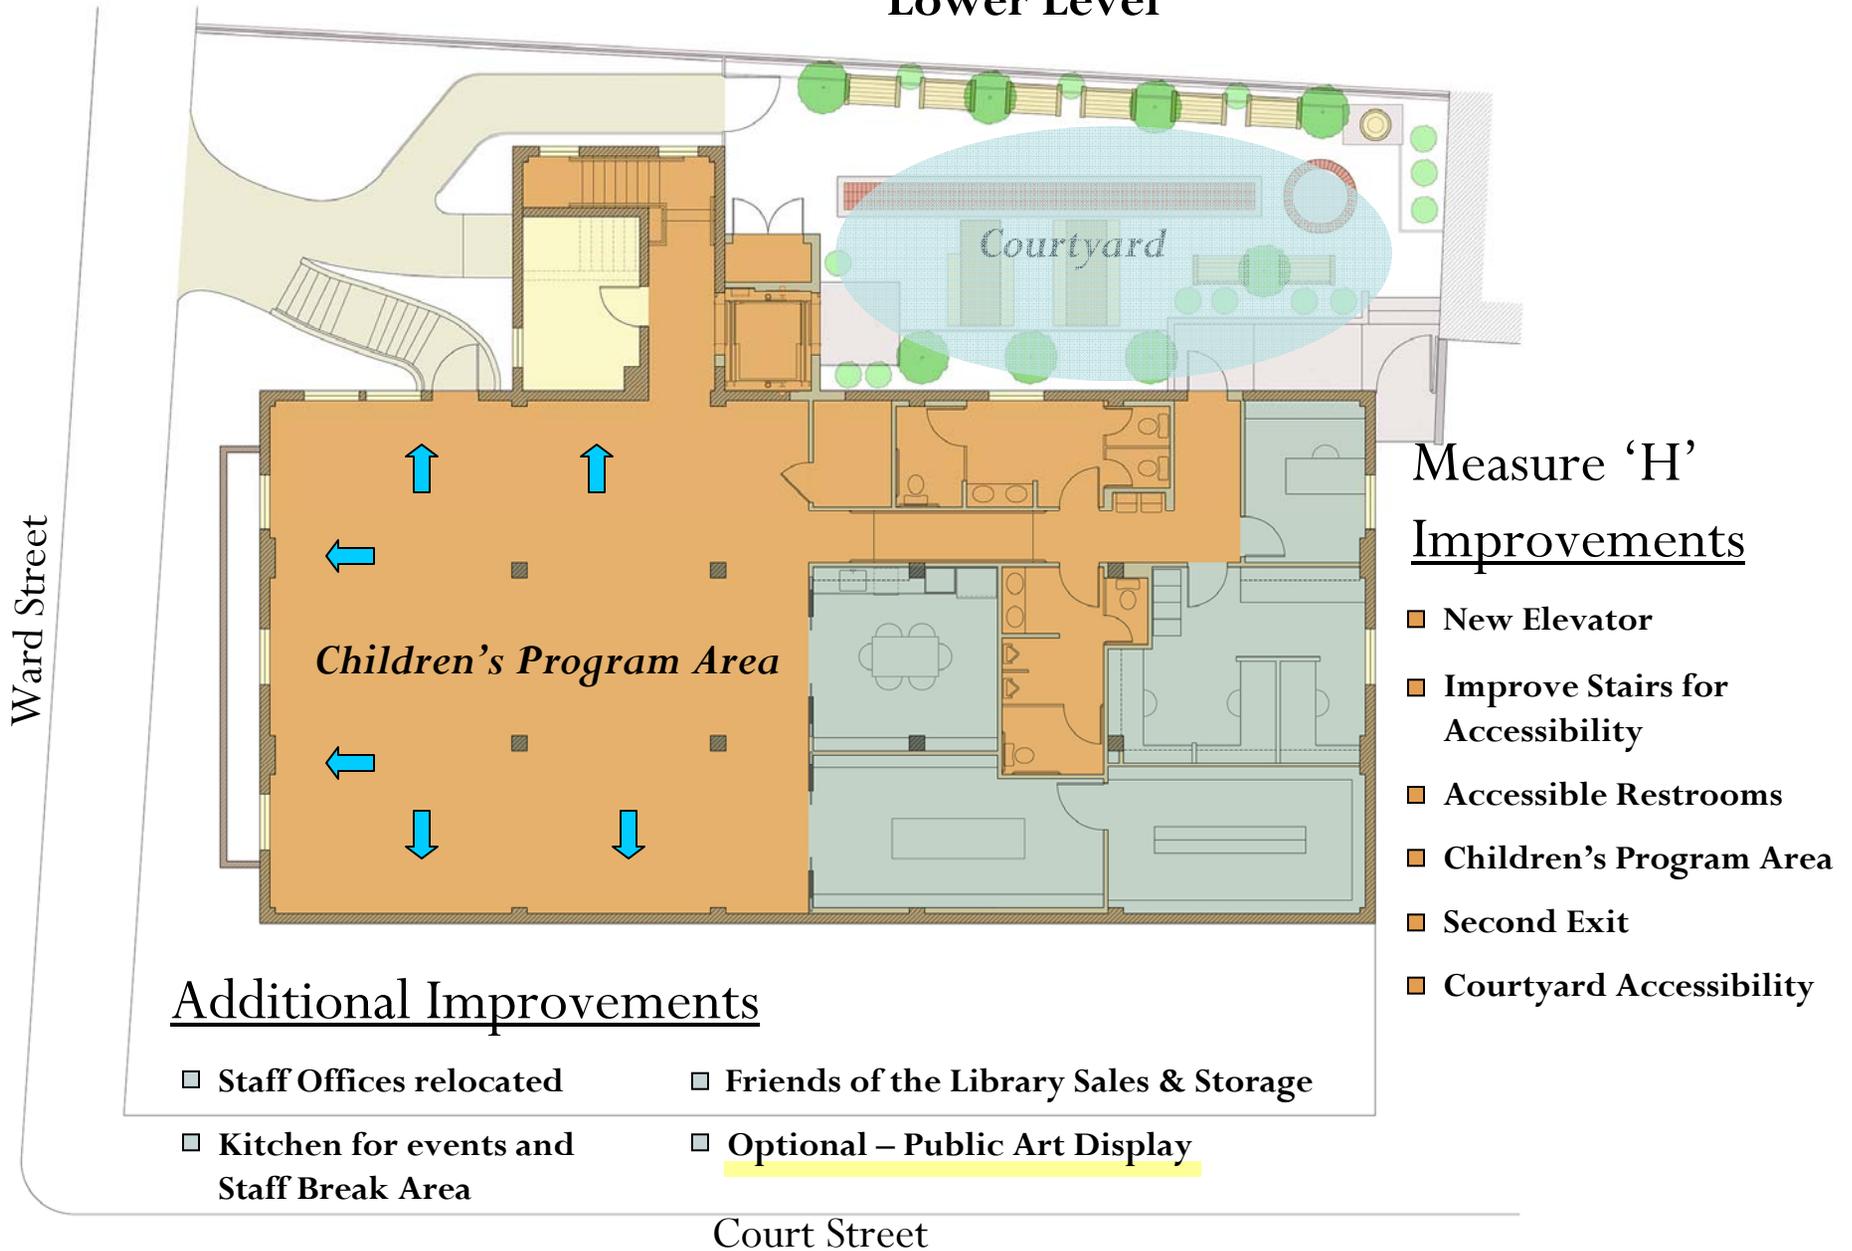


# Martinez Library ~ Conceptual Design

## Lower Level

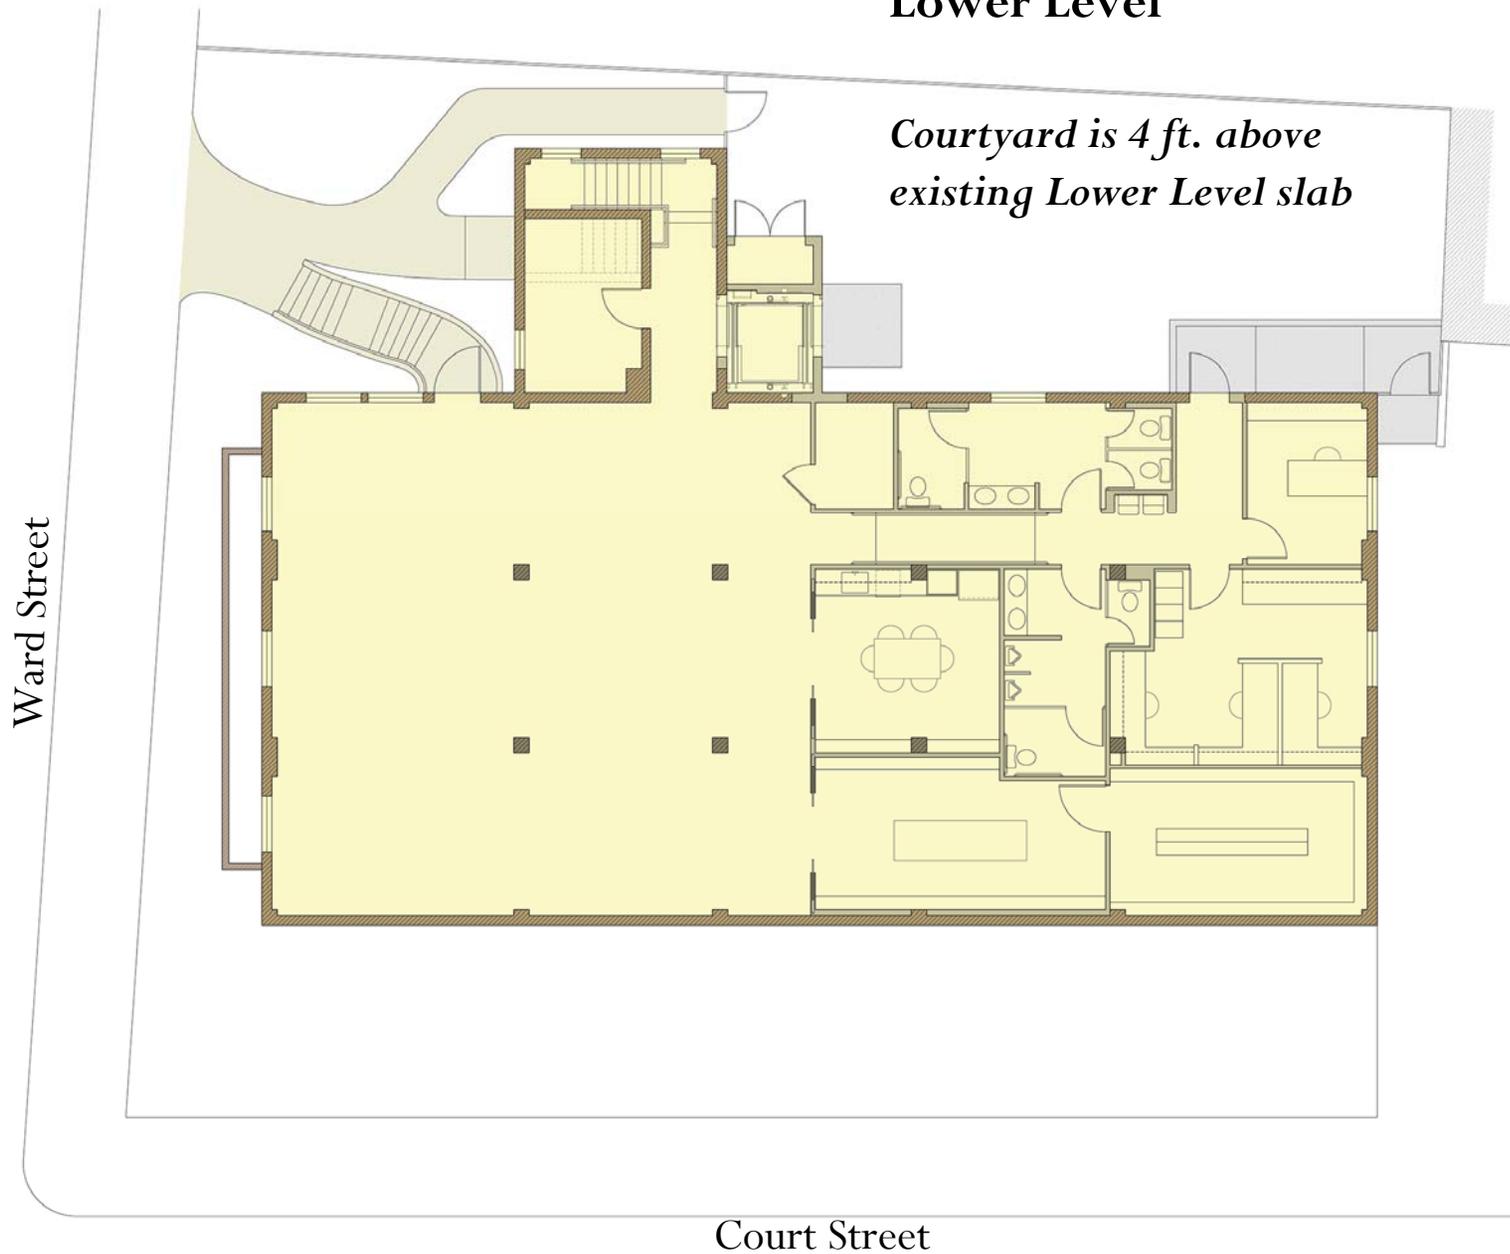


# Martinez Library ~ Conceptual Design

Lower Level

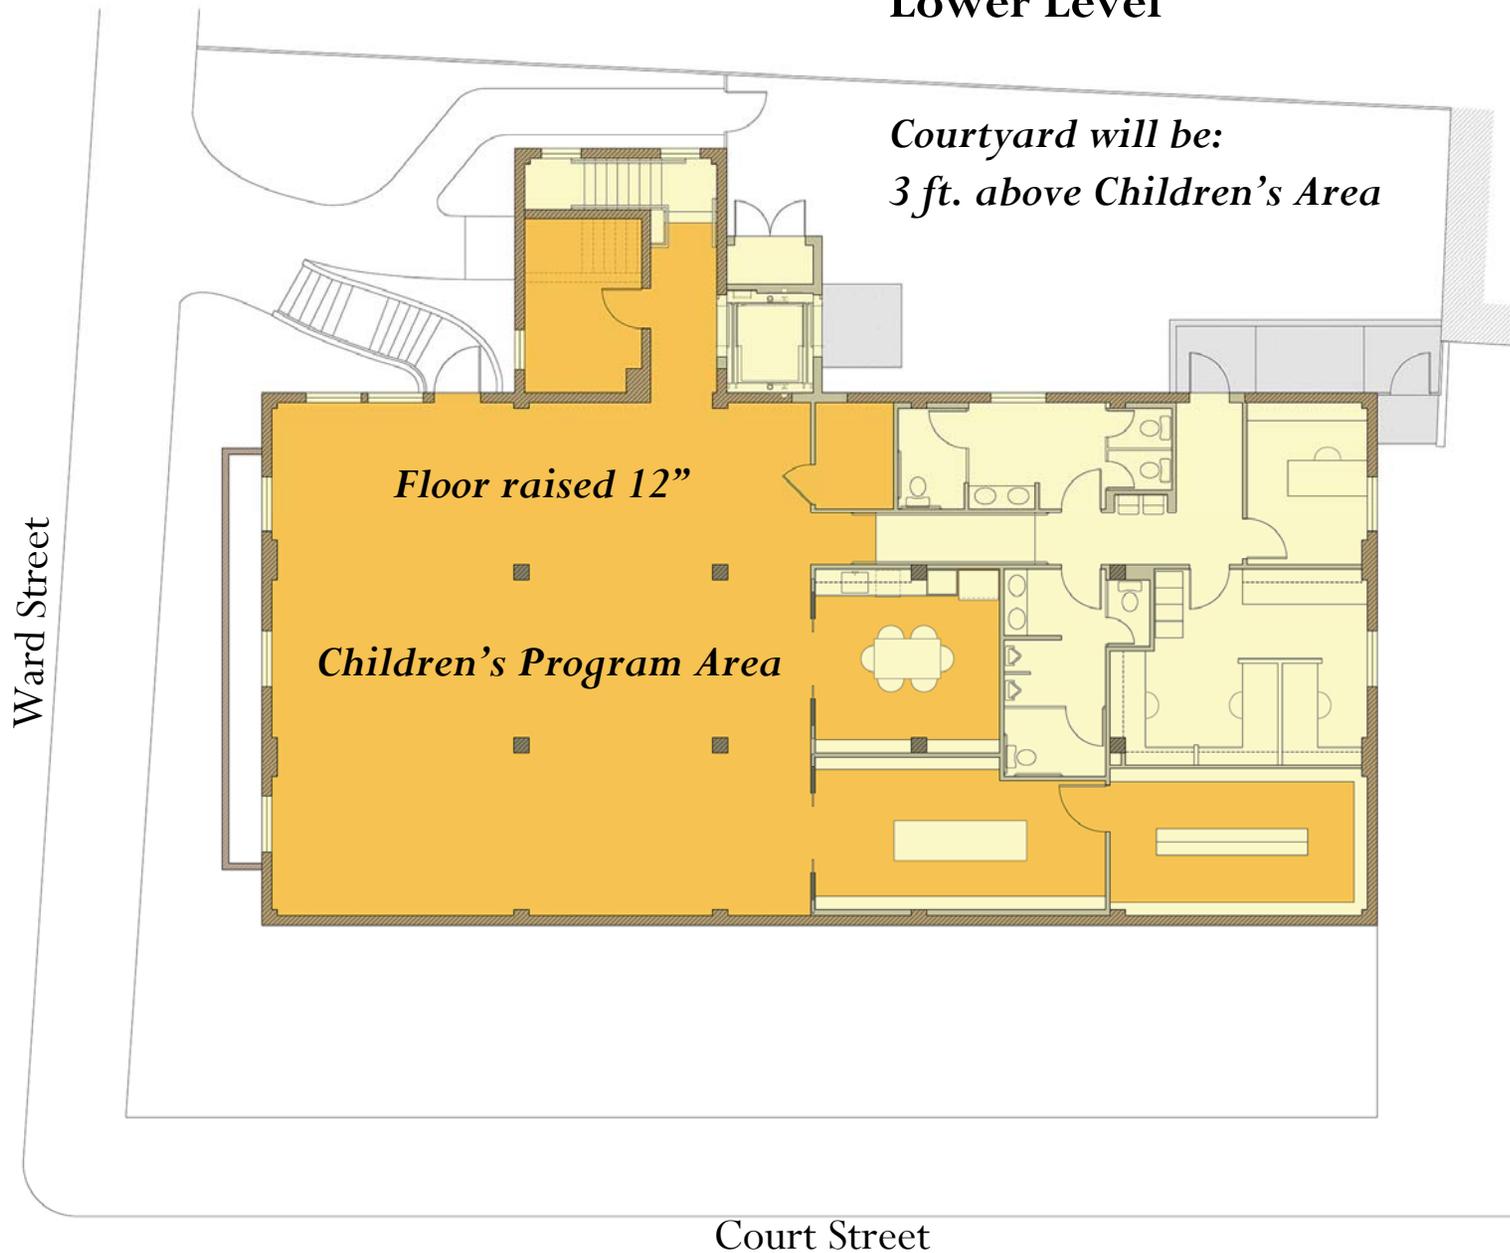


# Martinez Library ~ Conceptual Design

Lower Level

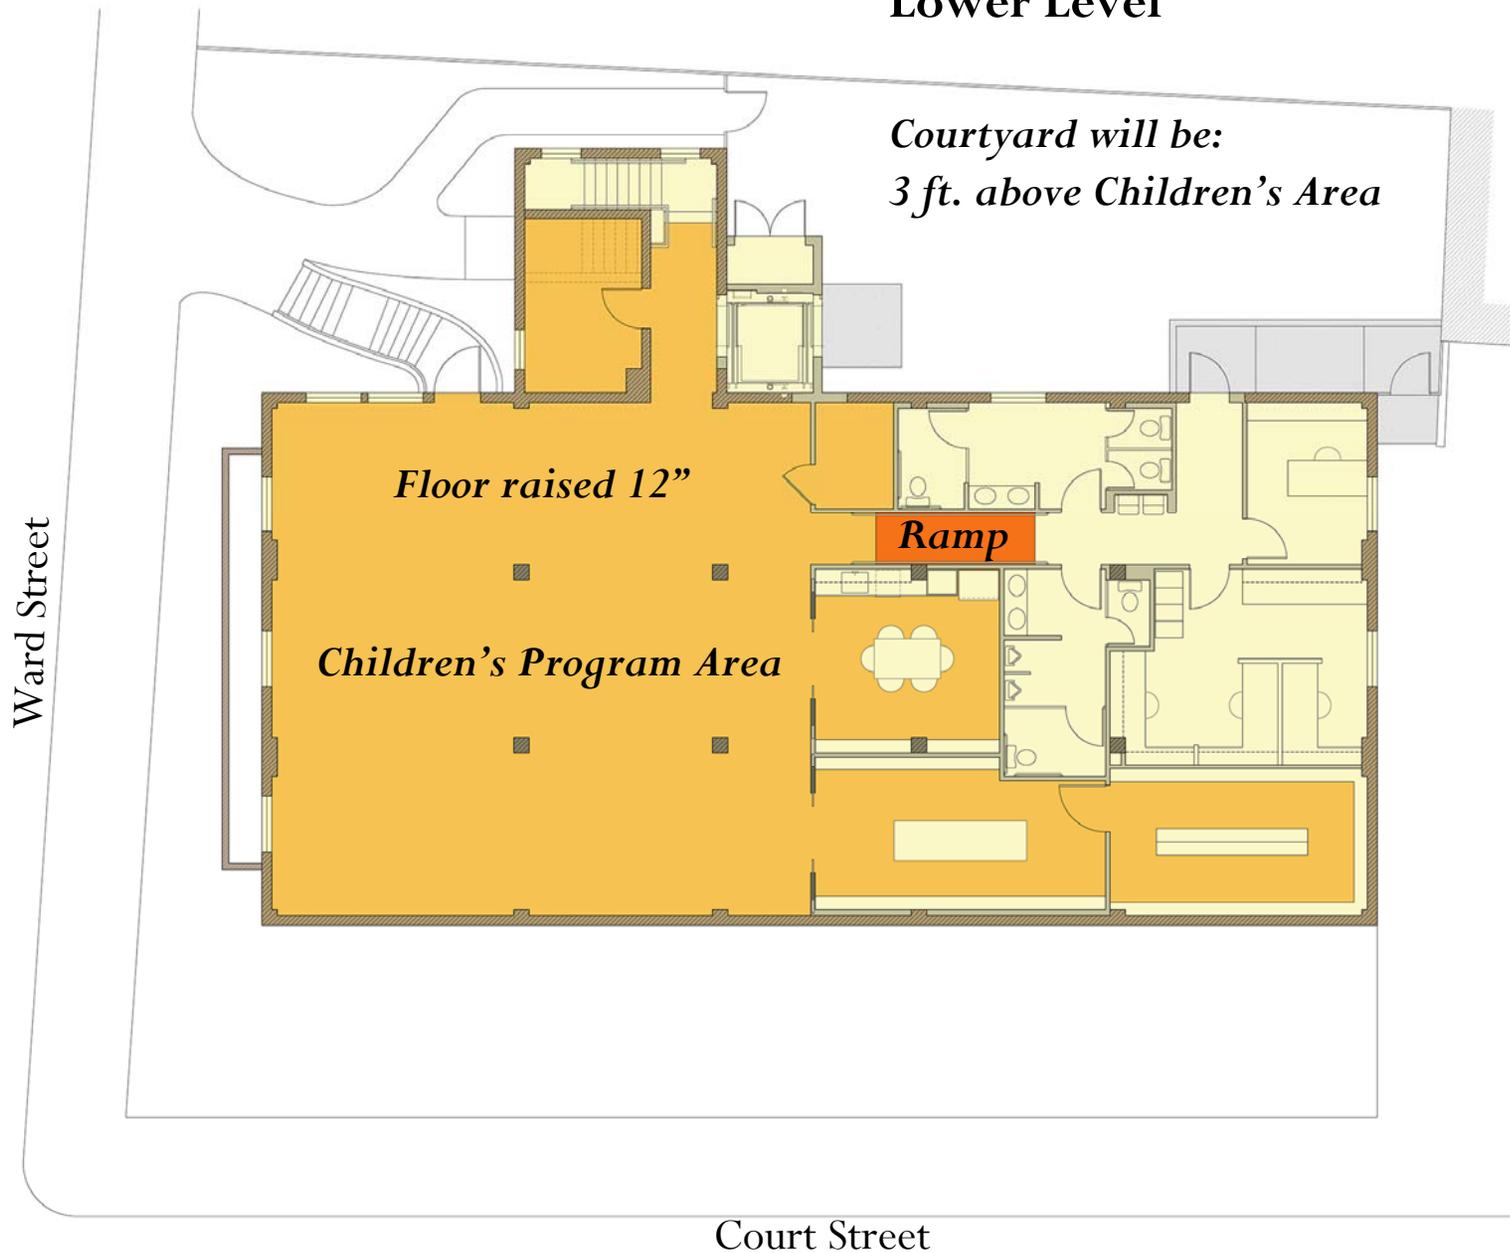

# Martinez Library ~ Conceptual Design

## Lower Level

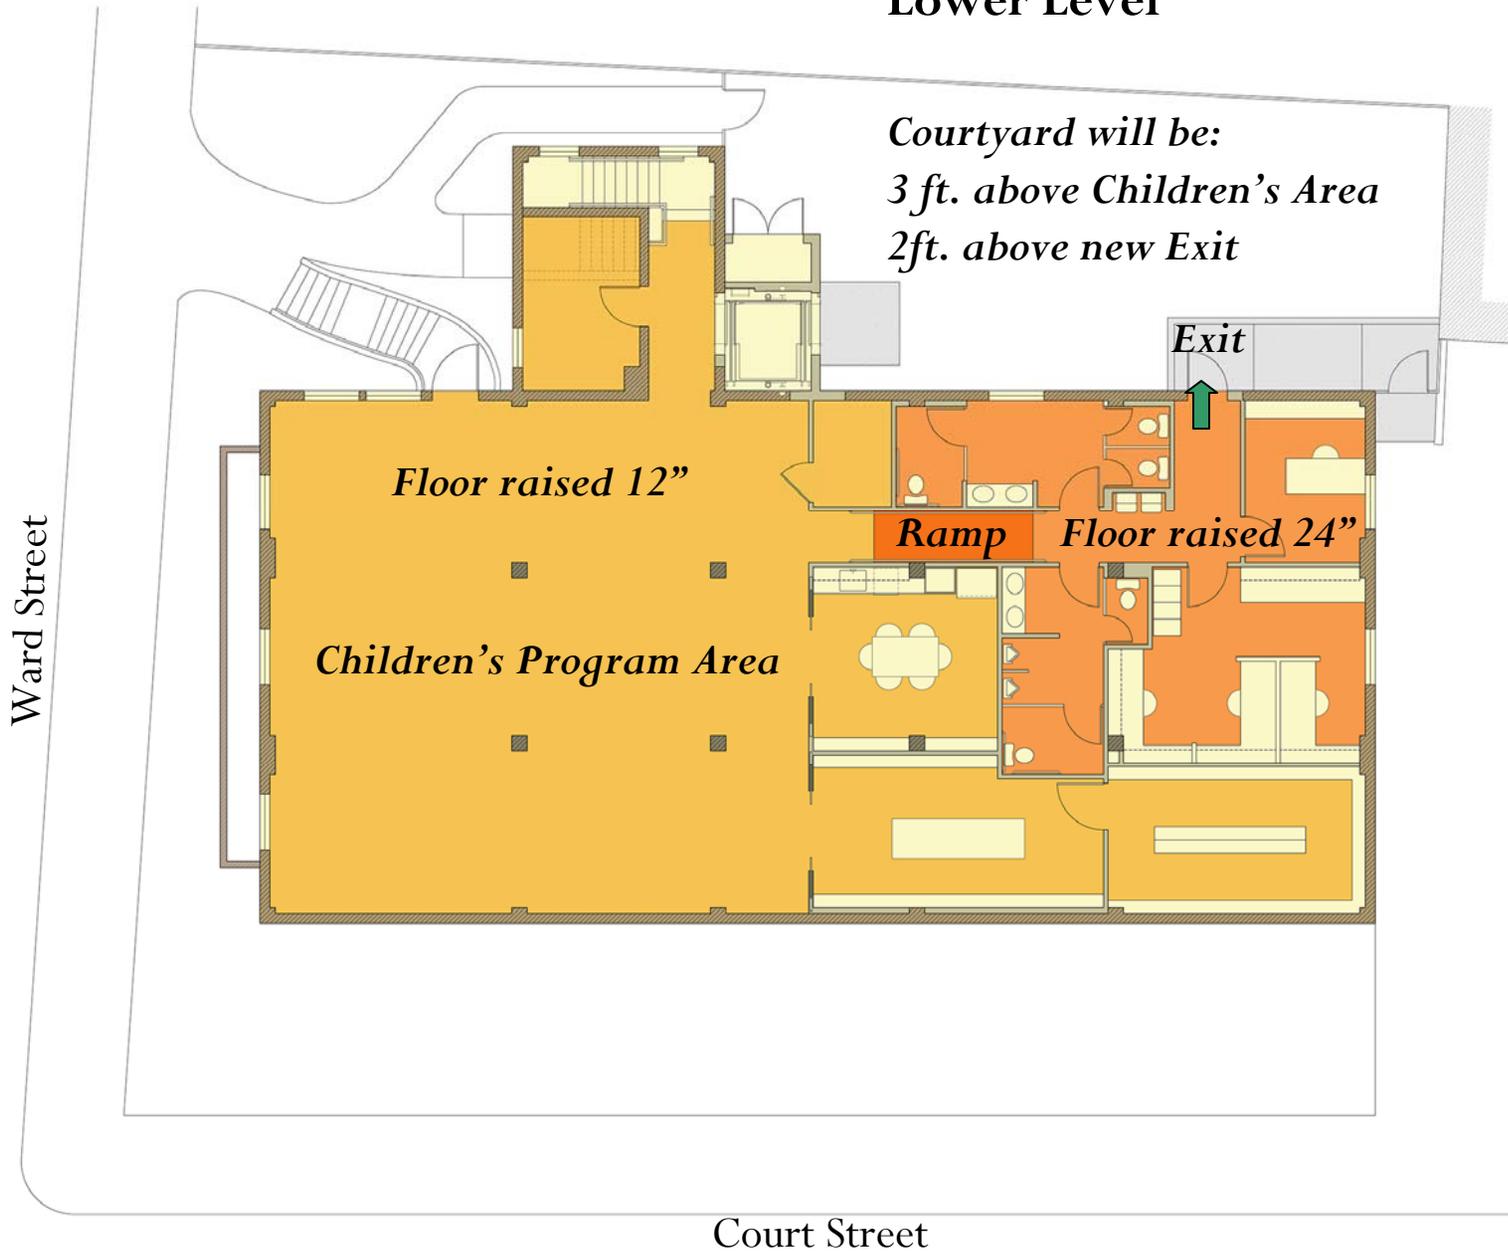

# Martinez Library ~ Conceptual Design Exterior Elevations




Rear Elevation – Existing Photograph

# Martinez Library ~ Conceptual Design Exterior Elevations




Rear Elevation – Existing Photograph

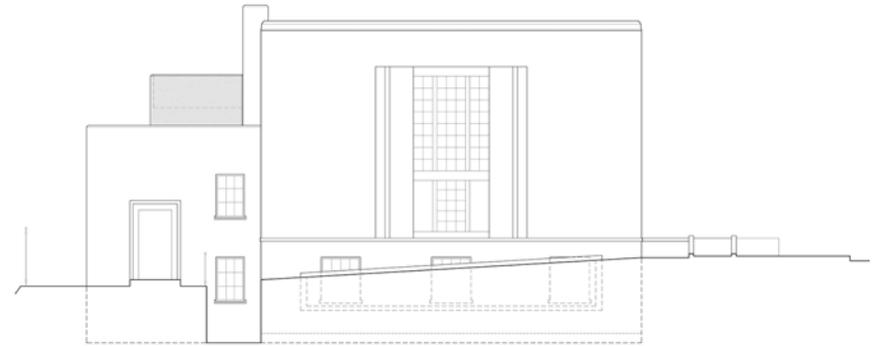


Ward Street Elevation – Proposed

*New Exit Door*

*Elevator Addition*

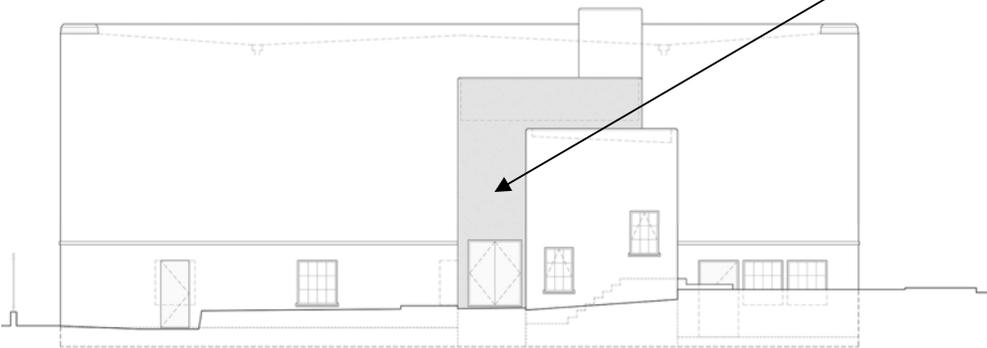

Rear Elevation – Proposed

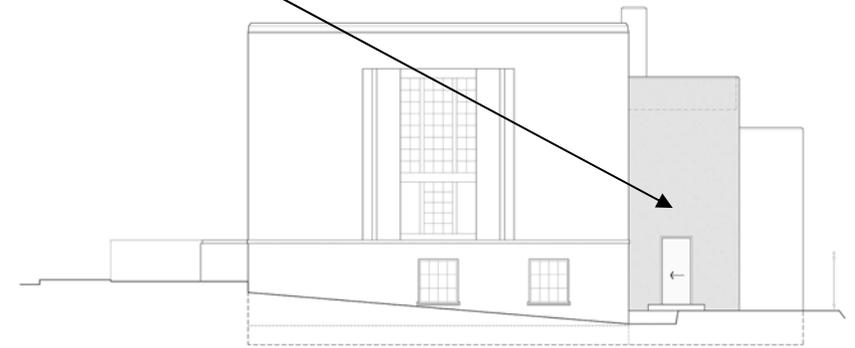

Right Side Elevation – Proposed